


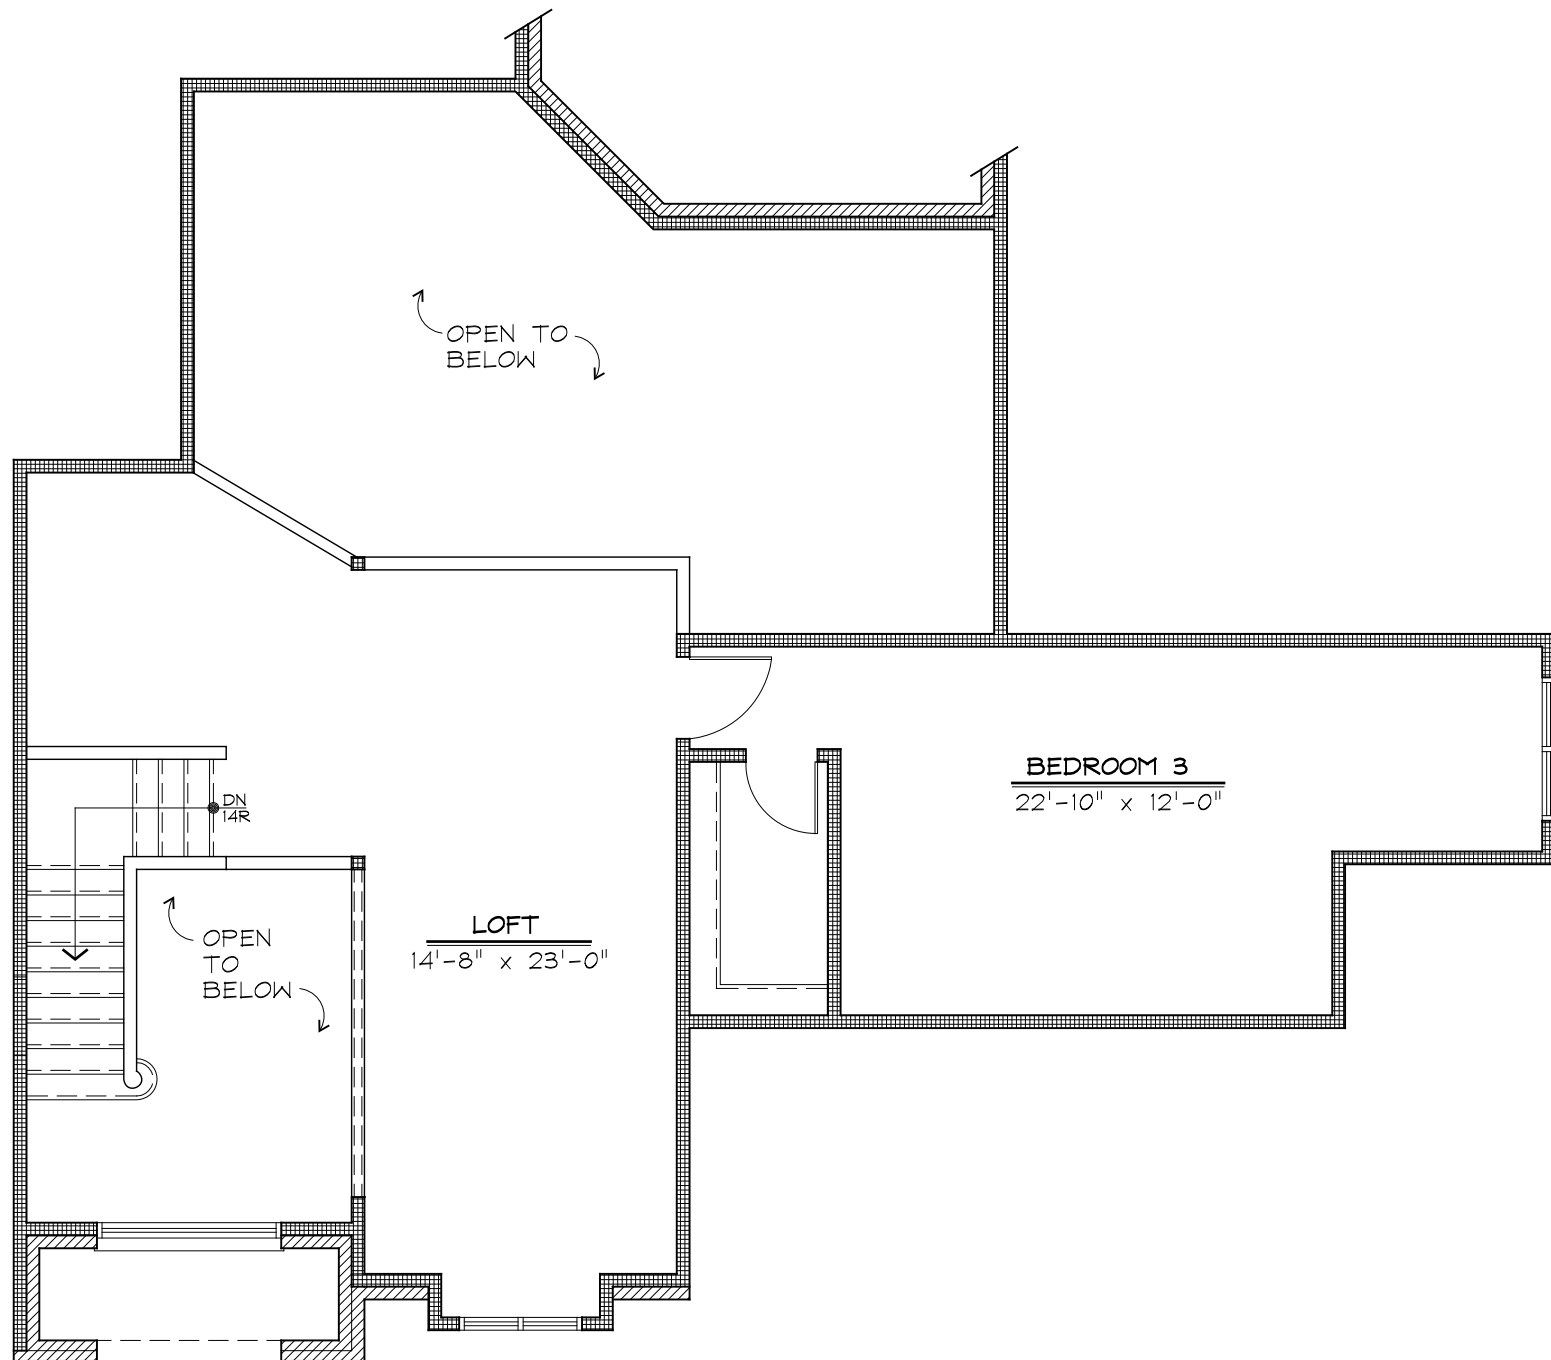

SECOND/LOFT FLOOR PLAN

ADAIR ARCHITECTS PLAN # 0005-1