





FRONT ELEVATION

ADAIR ARCHITECTS PLAN # 0217

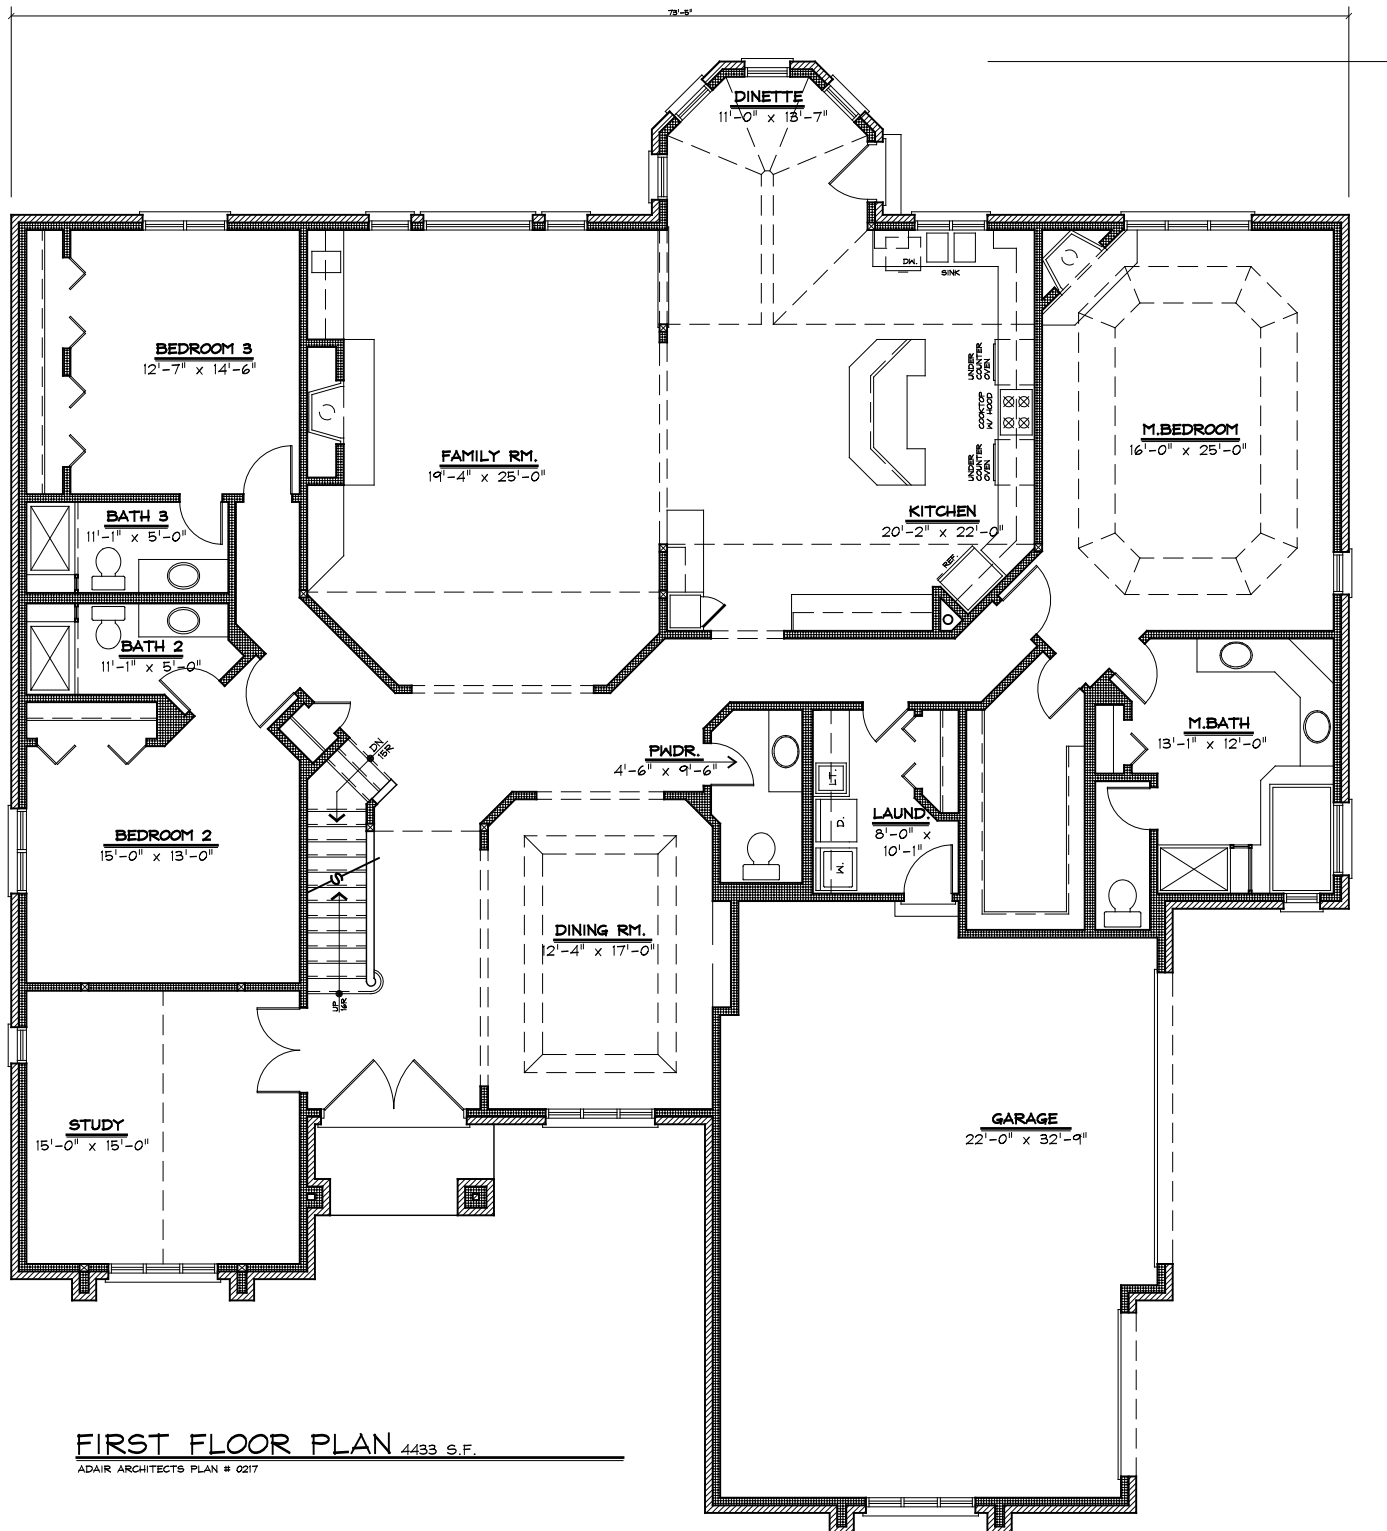

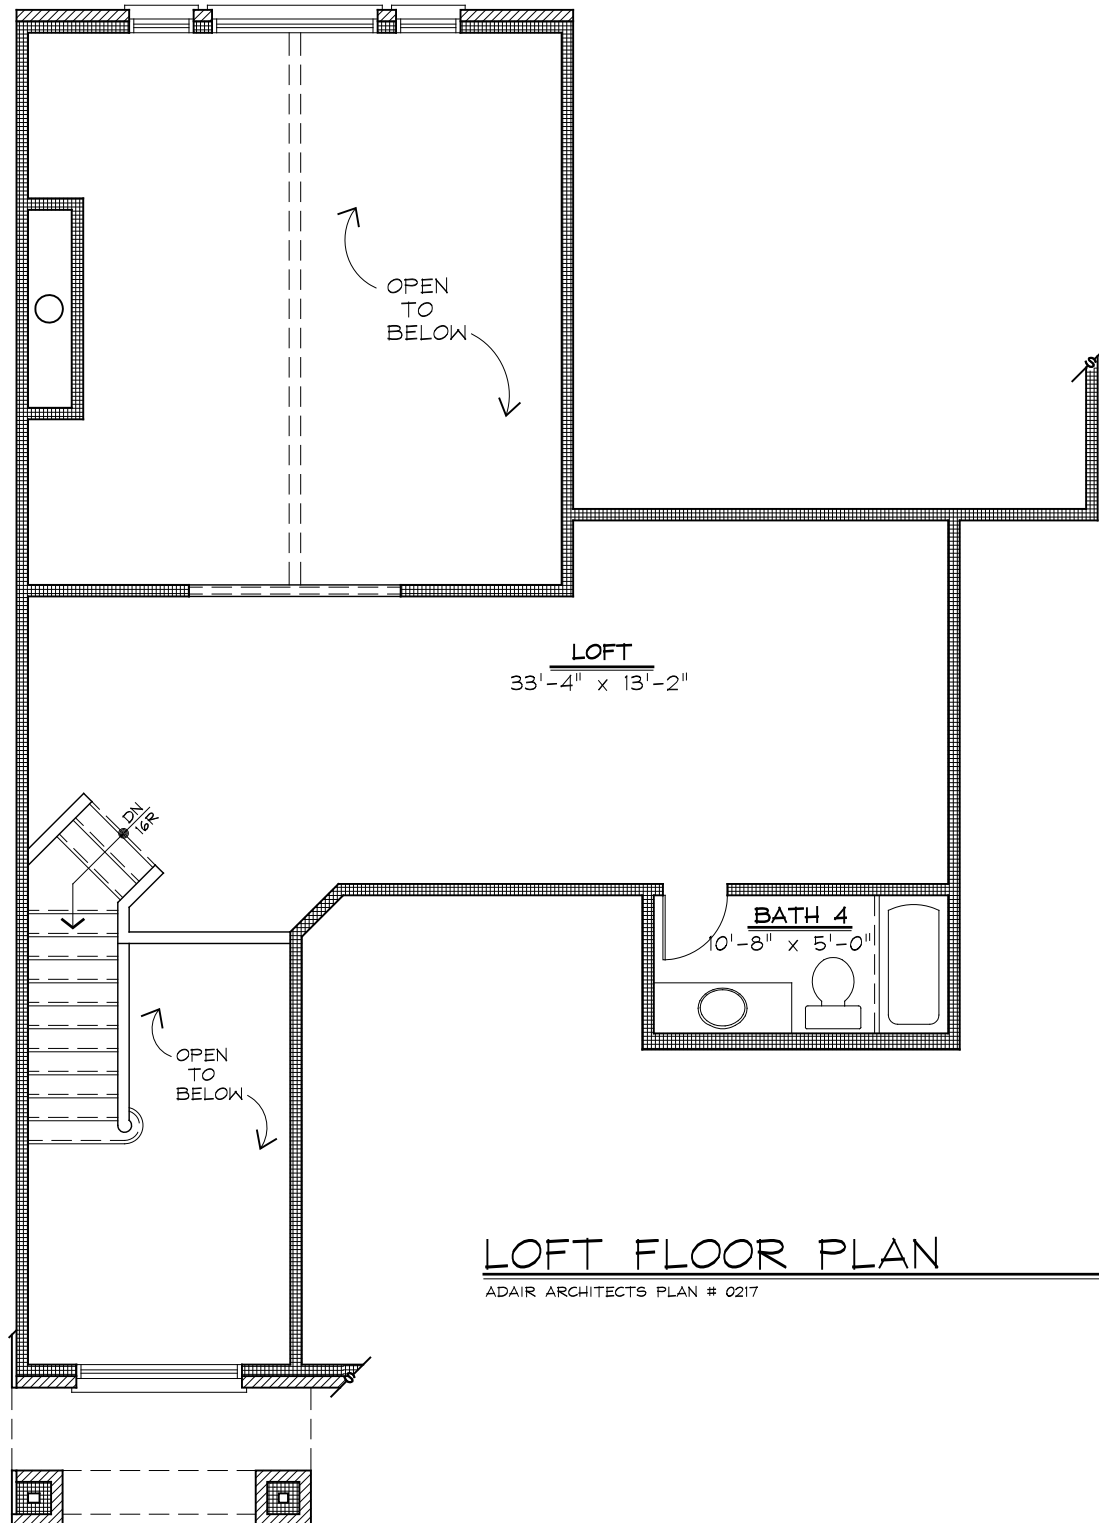

LOFT FLOOR PLAN

ADAIR ARCHITECTS PLAN # 0217