





FRONT ELEVATION 4764 S.F.

ADAIR ARCHITECTS PLAN #0316-E

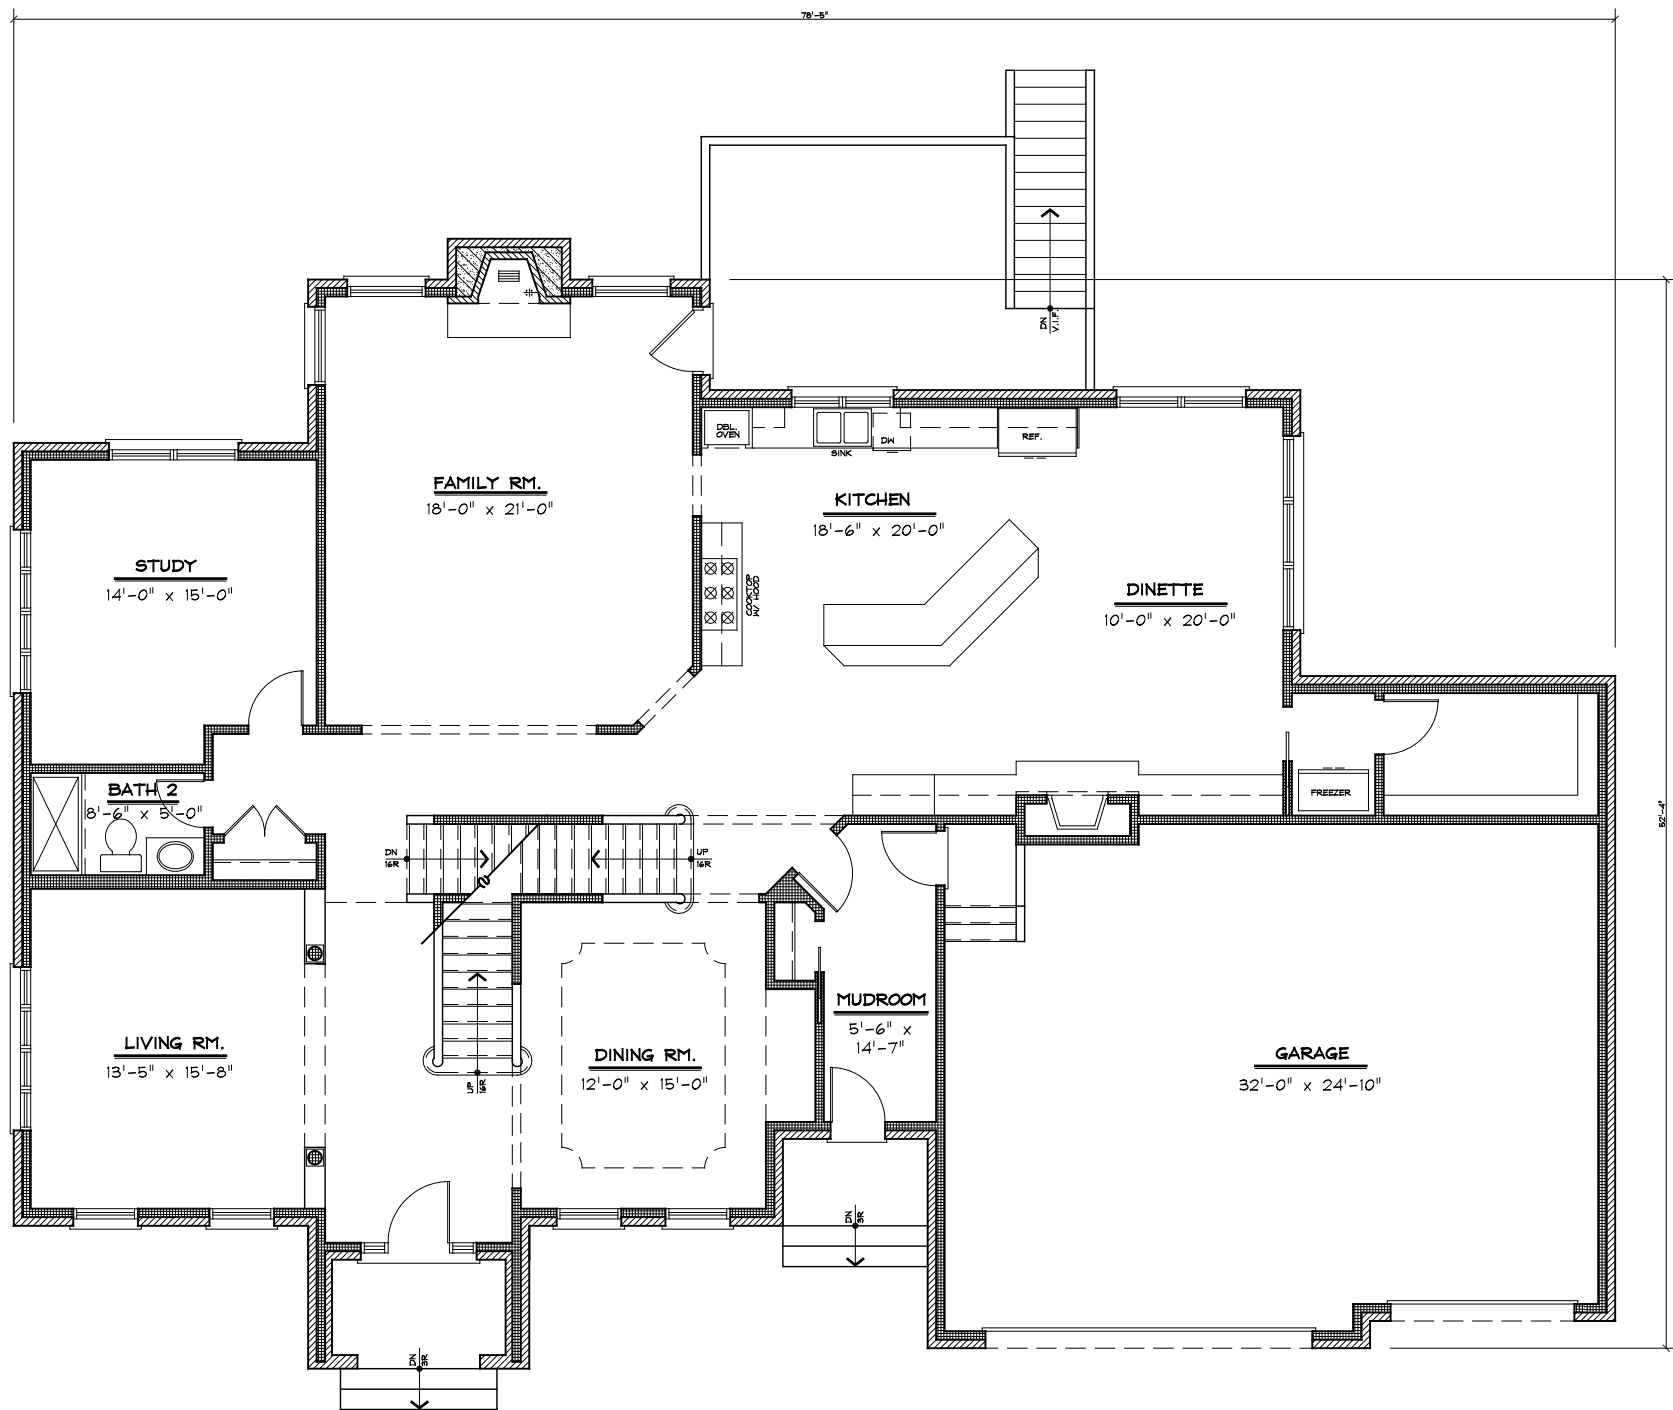

FIRST FLOOR PLAN 2400 S.F.

ADAIR ARCHITECTS PLAN #0316-E

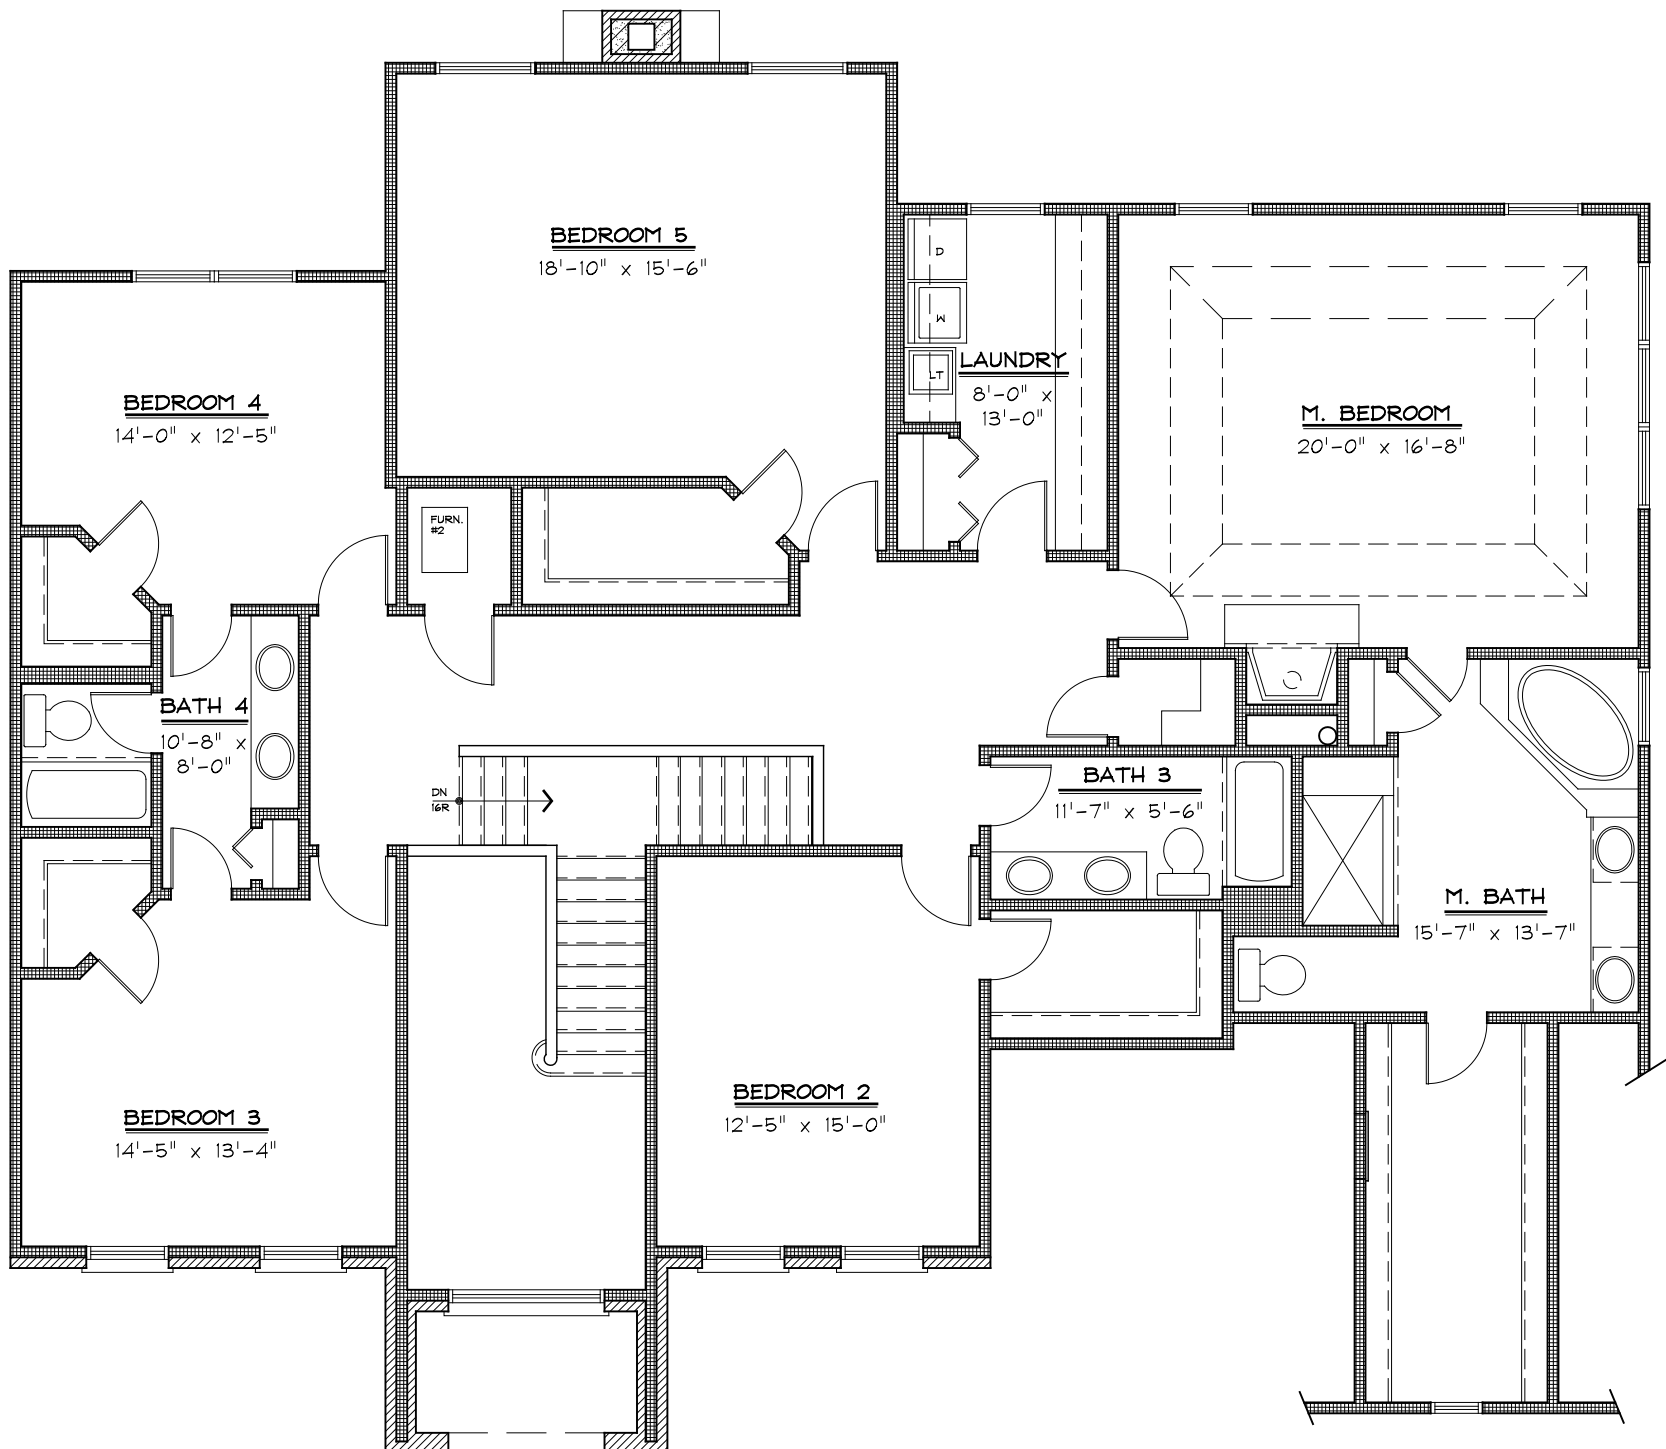

SECOND FLOOR PLAN 2364 S.F.

ADAIR ARCHITECTS PLAN #0316-E