



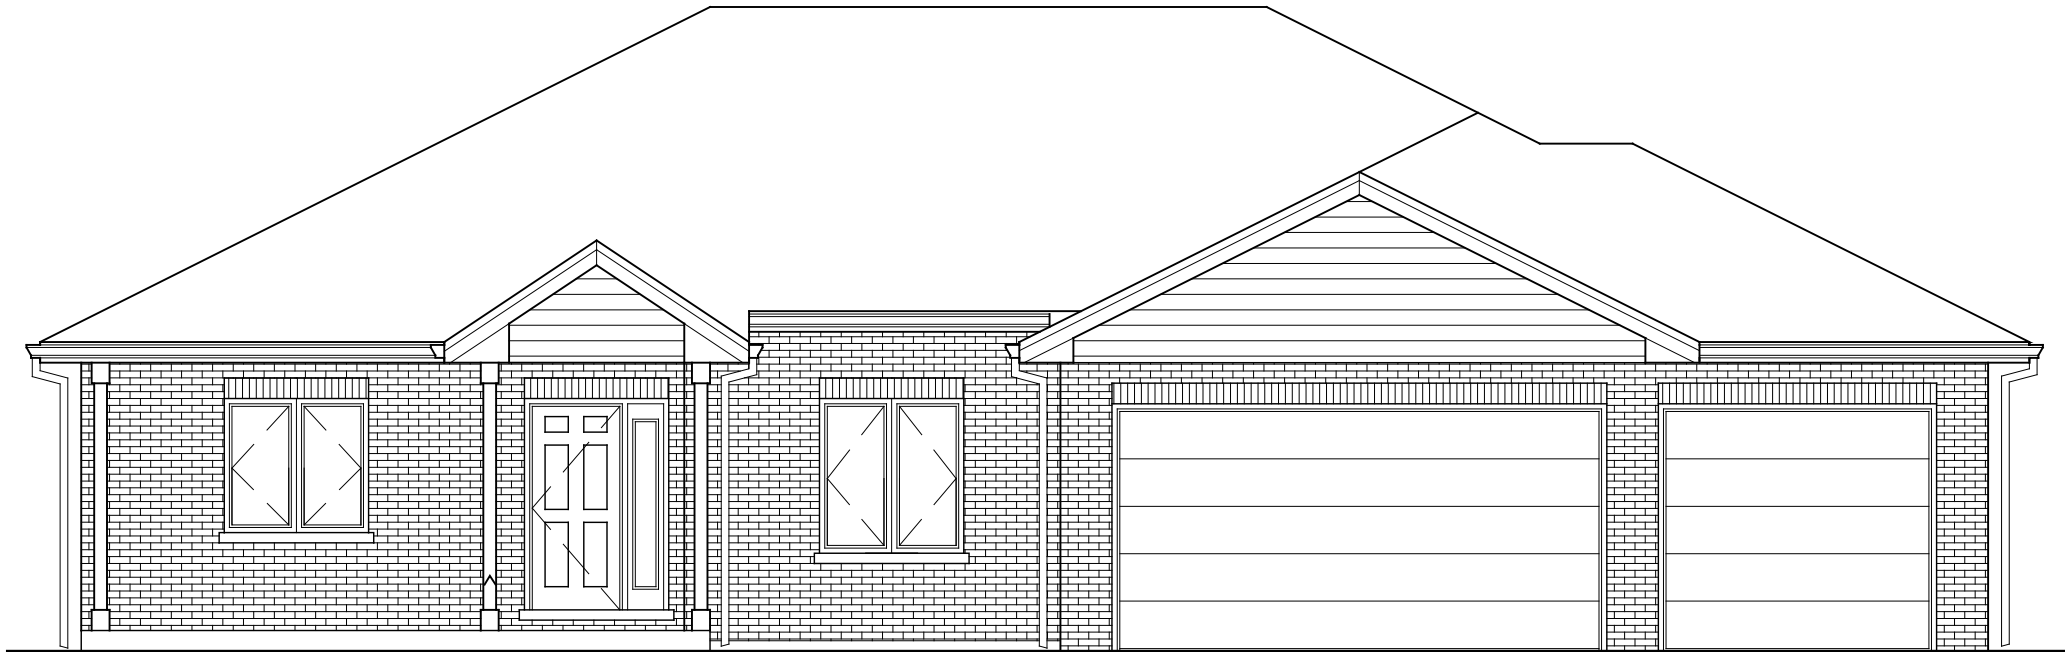

FRONT ELEVATION

ADAIK ARCHITECTS PLAN #0320-1

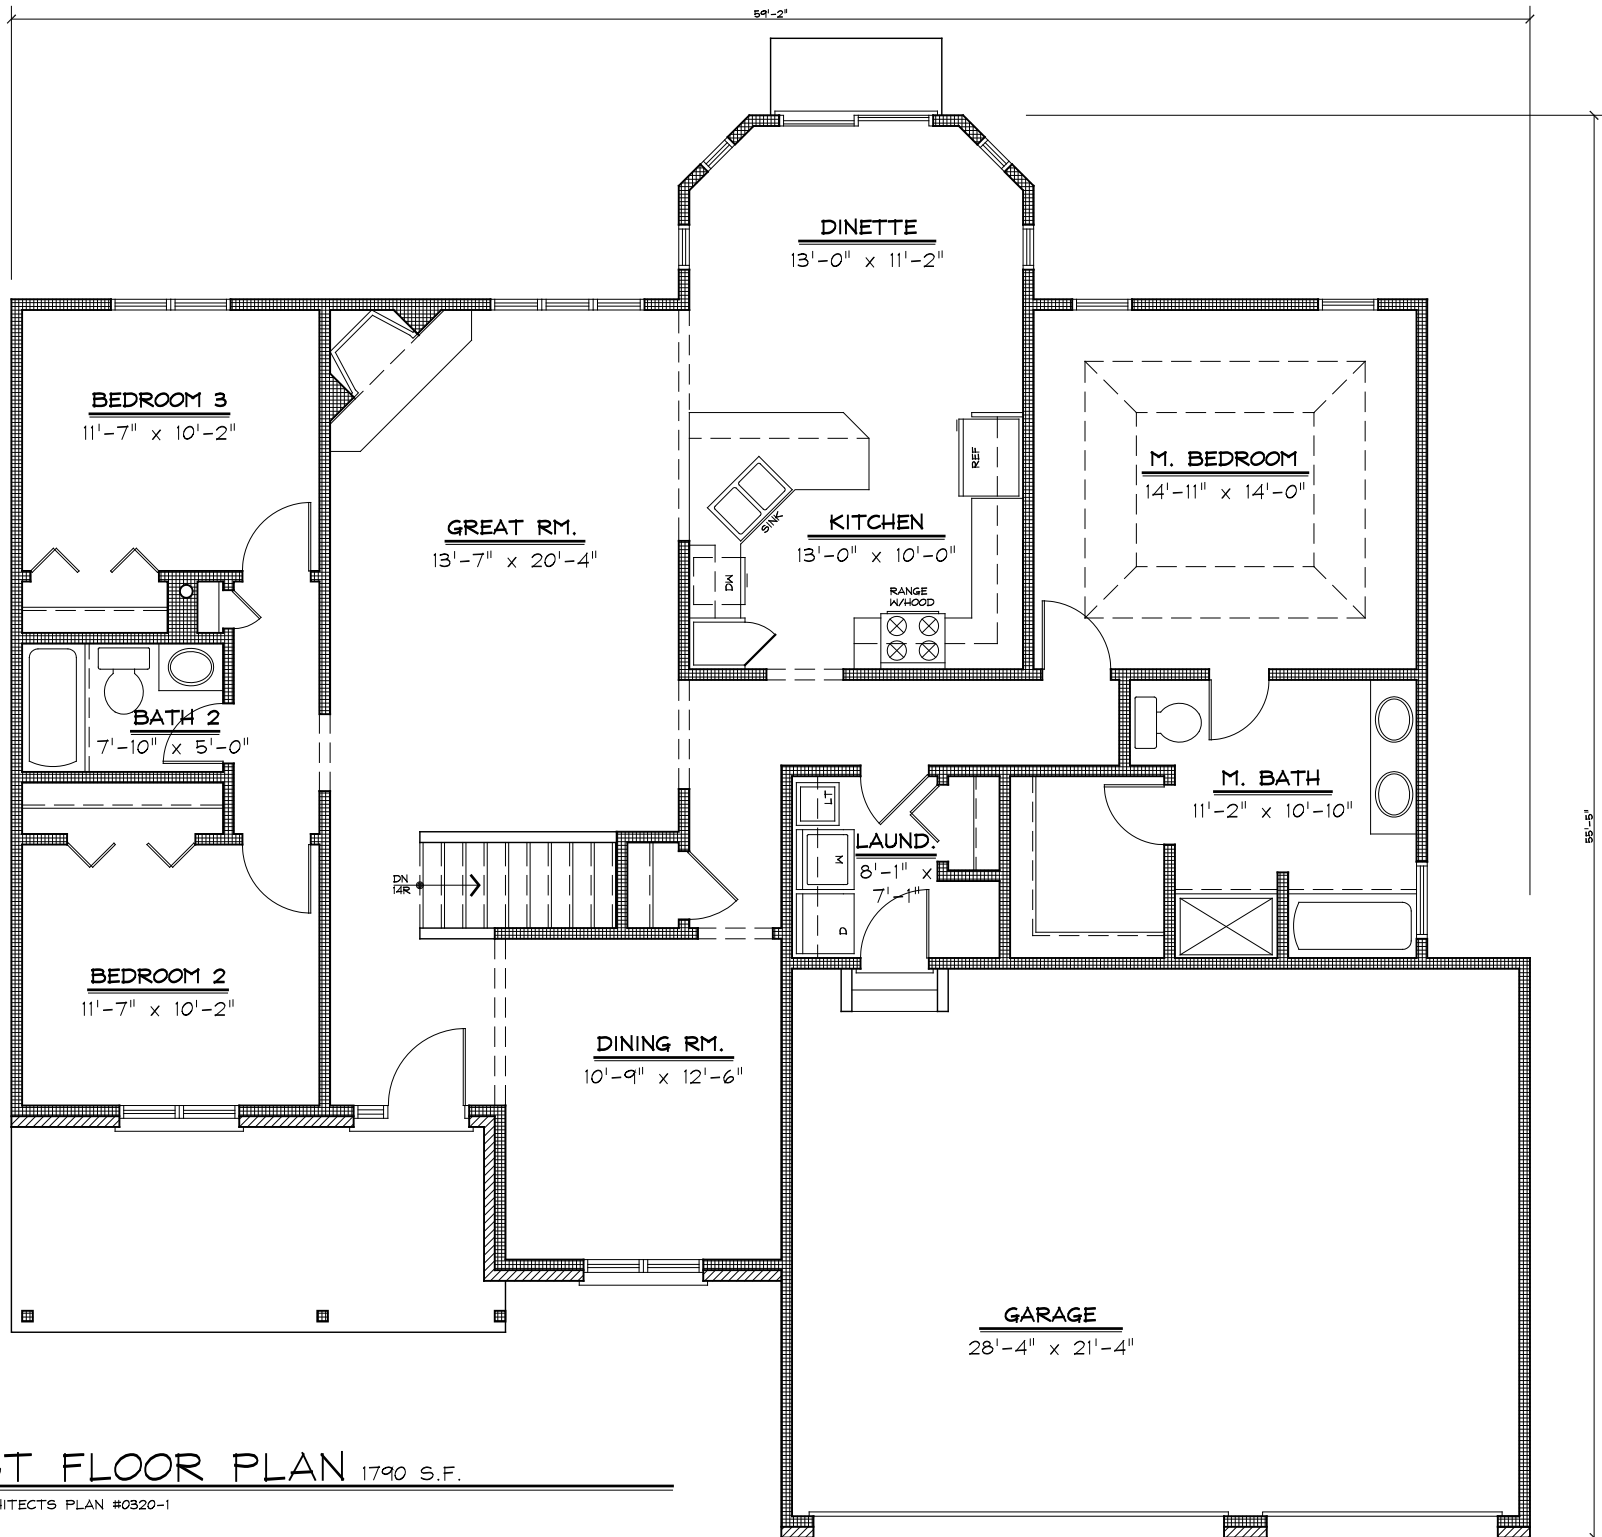

FIRST FLOOR PLAN 1790 S.F.

ADAIR ARCHITECTS PLAN #0320-1