


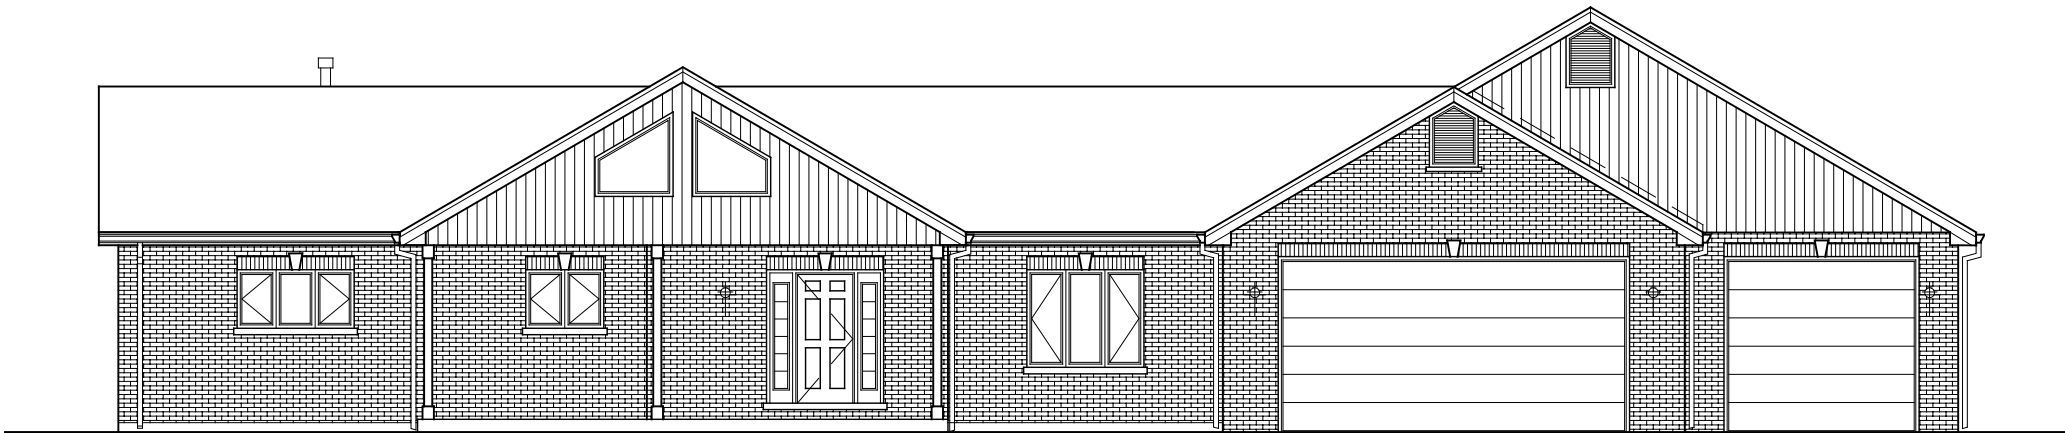

ALT. FRONT ELEVATION

ADAIR ARCHITECTS PLAN #0691