


# ADAIR ARCHITECTS, INC

19150 Wolf Rd, Suite A, Mokena, IL 60448-1081  
(708) 478-7160

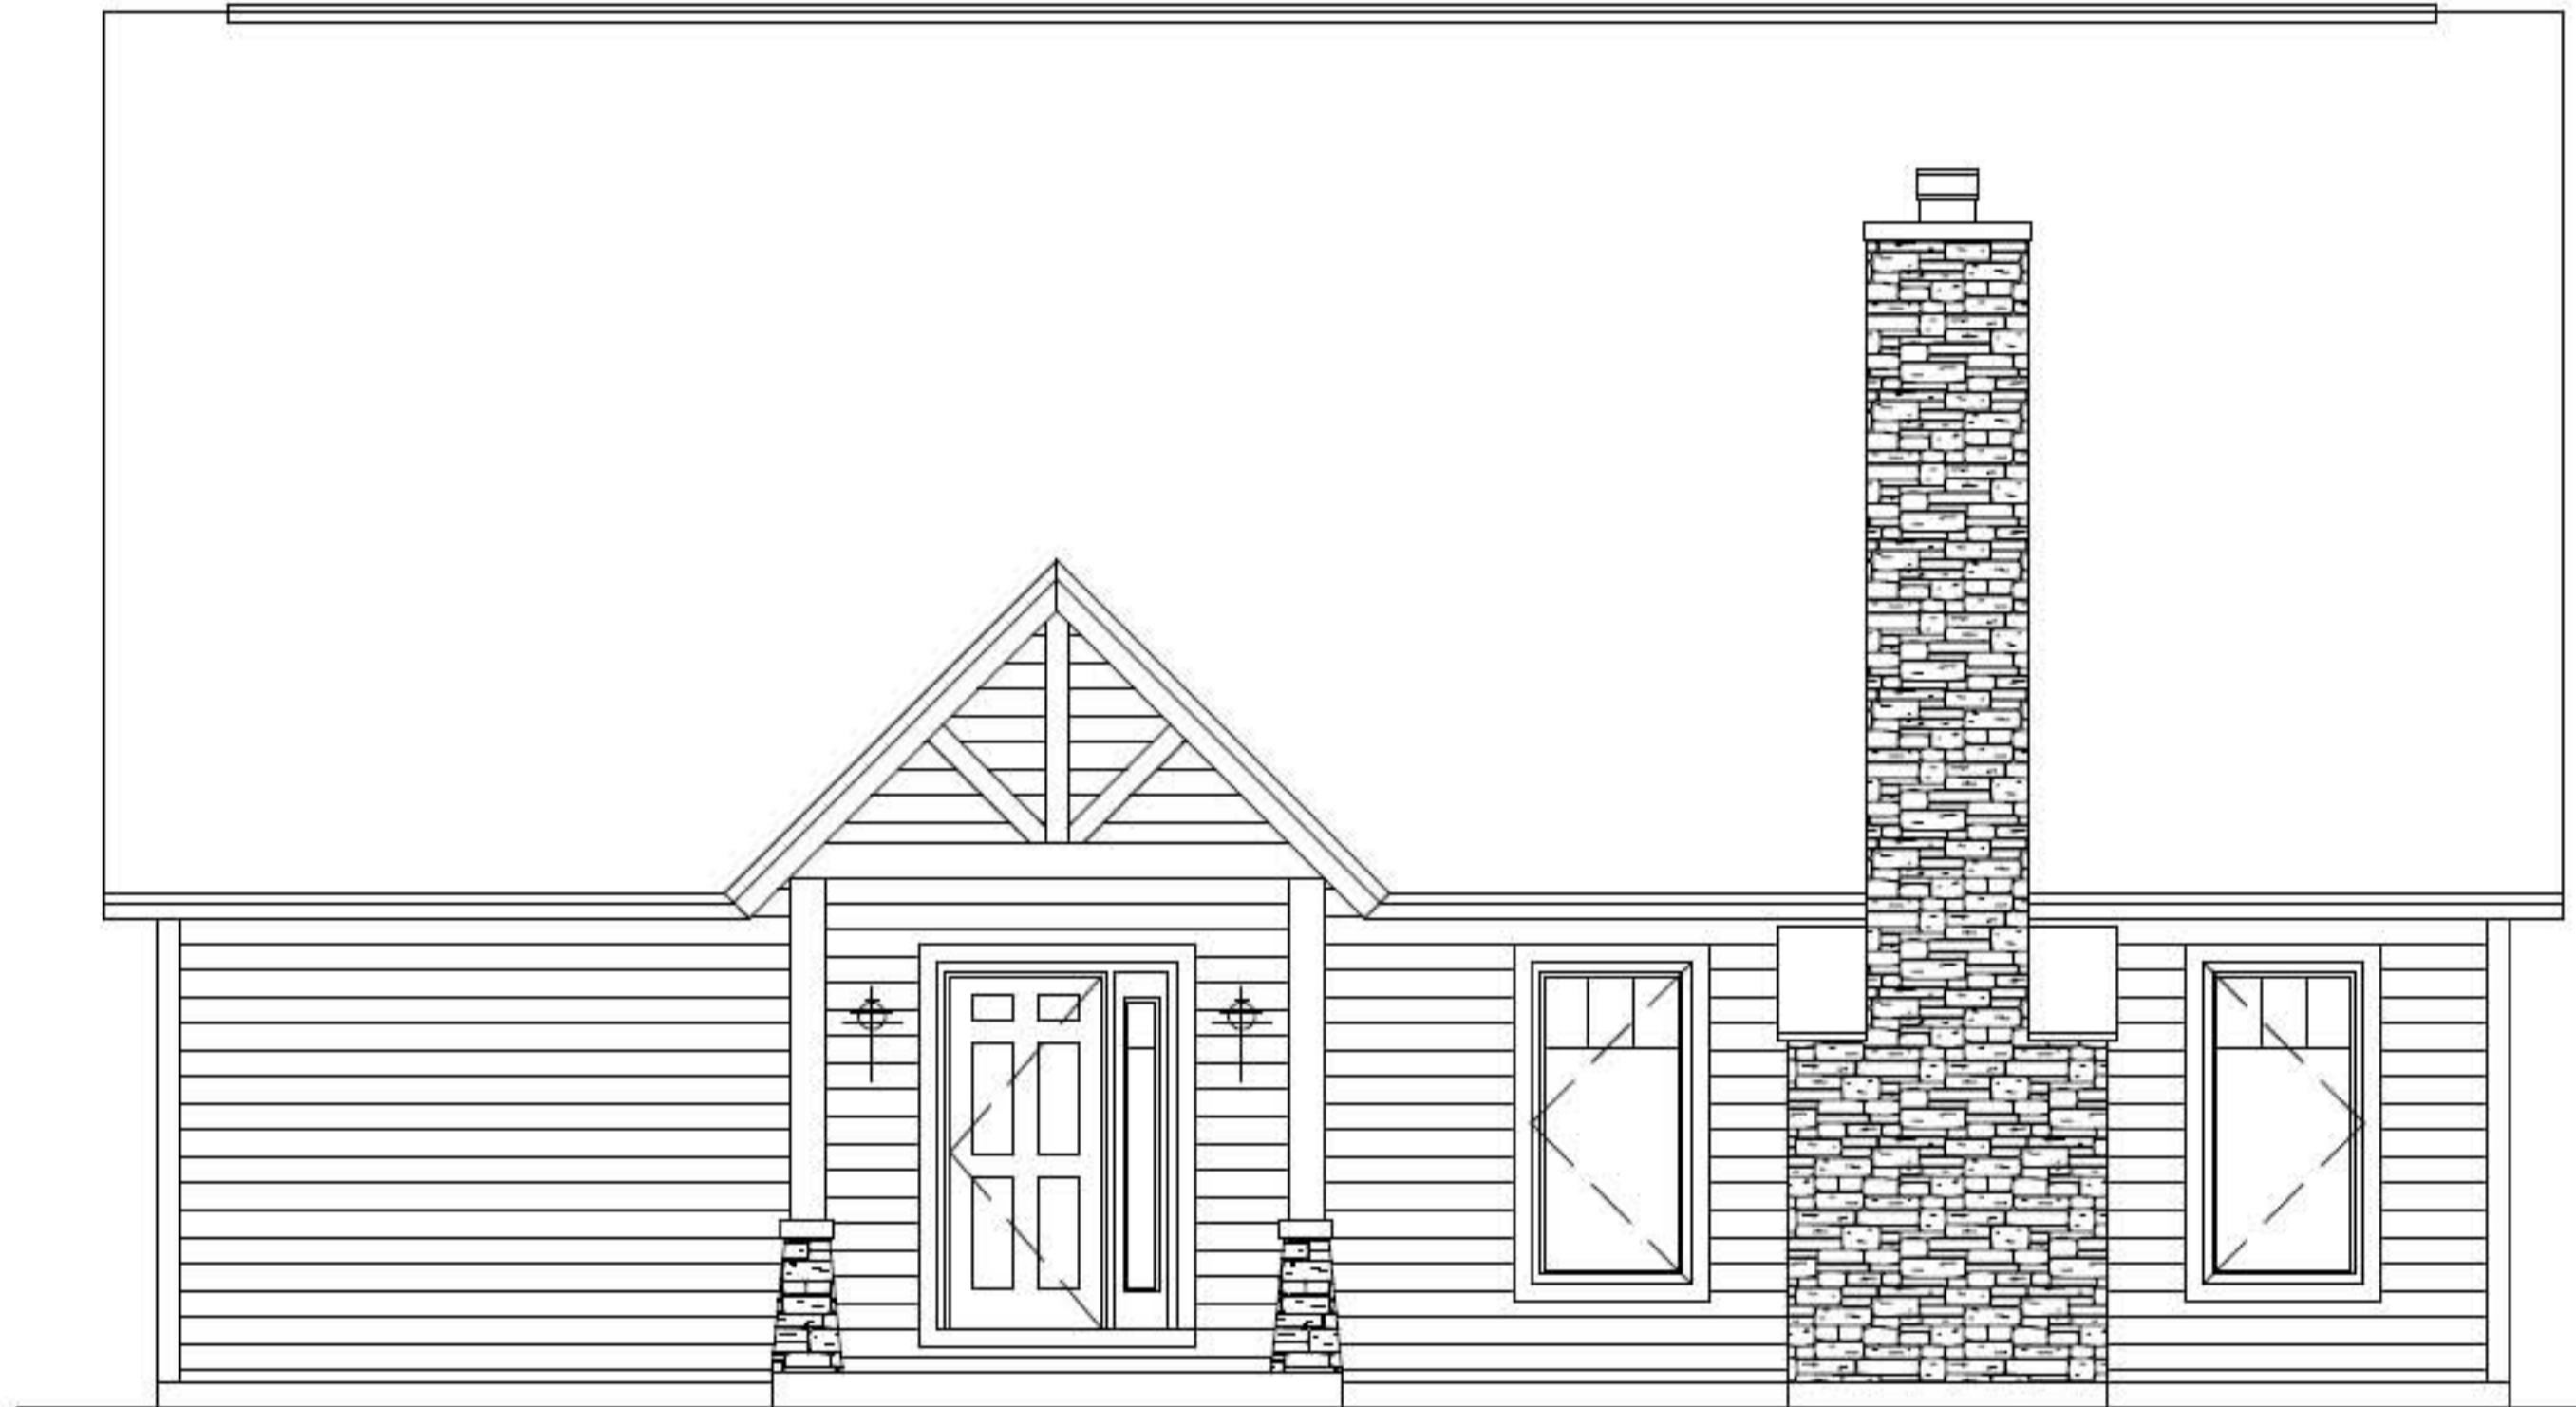

## FRONT ELEVATION 2021 S.F.

ADAIR ARCHITECTS PLAN #0701

OVERALL DIMENSIONS: 44' 0" X 30' 8"


SIZE: 2021 SQUARE FEET

GARAGE: 0 CAR

BEDROOMS: 4

BATHROOMS: 2


View additional plans at [AdairArchitects.com](http://AdairArchitects.com).

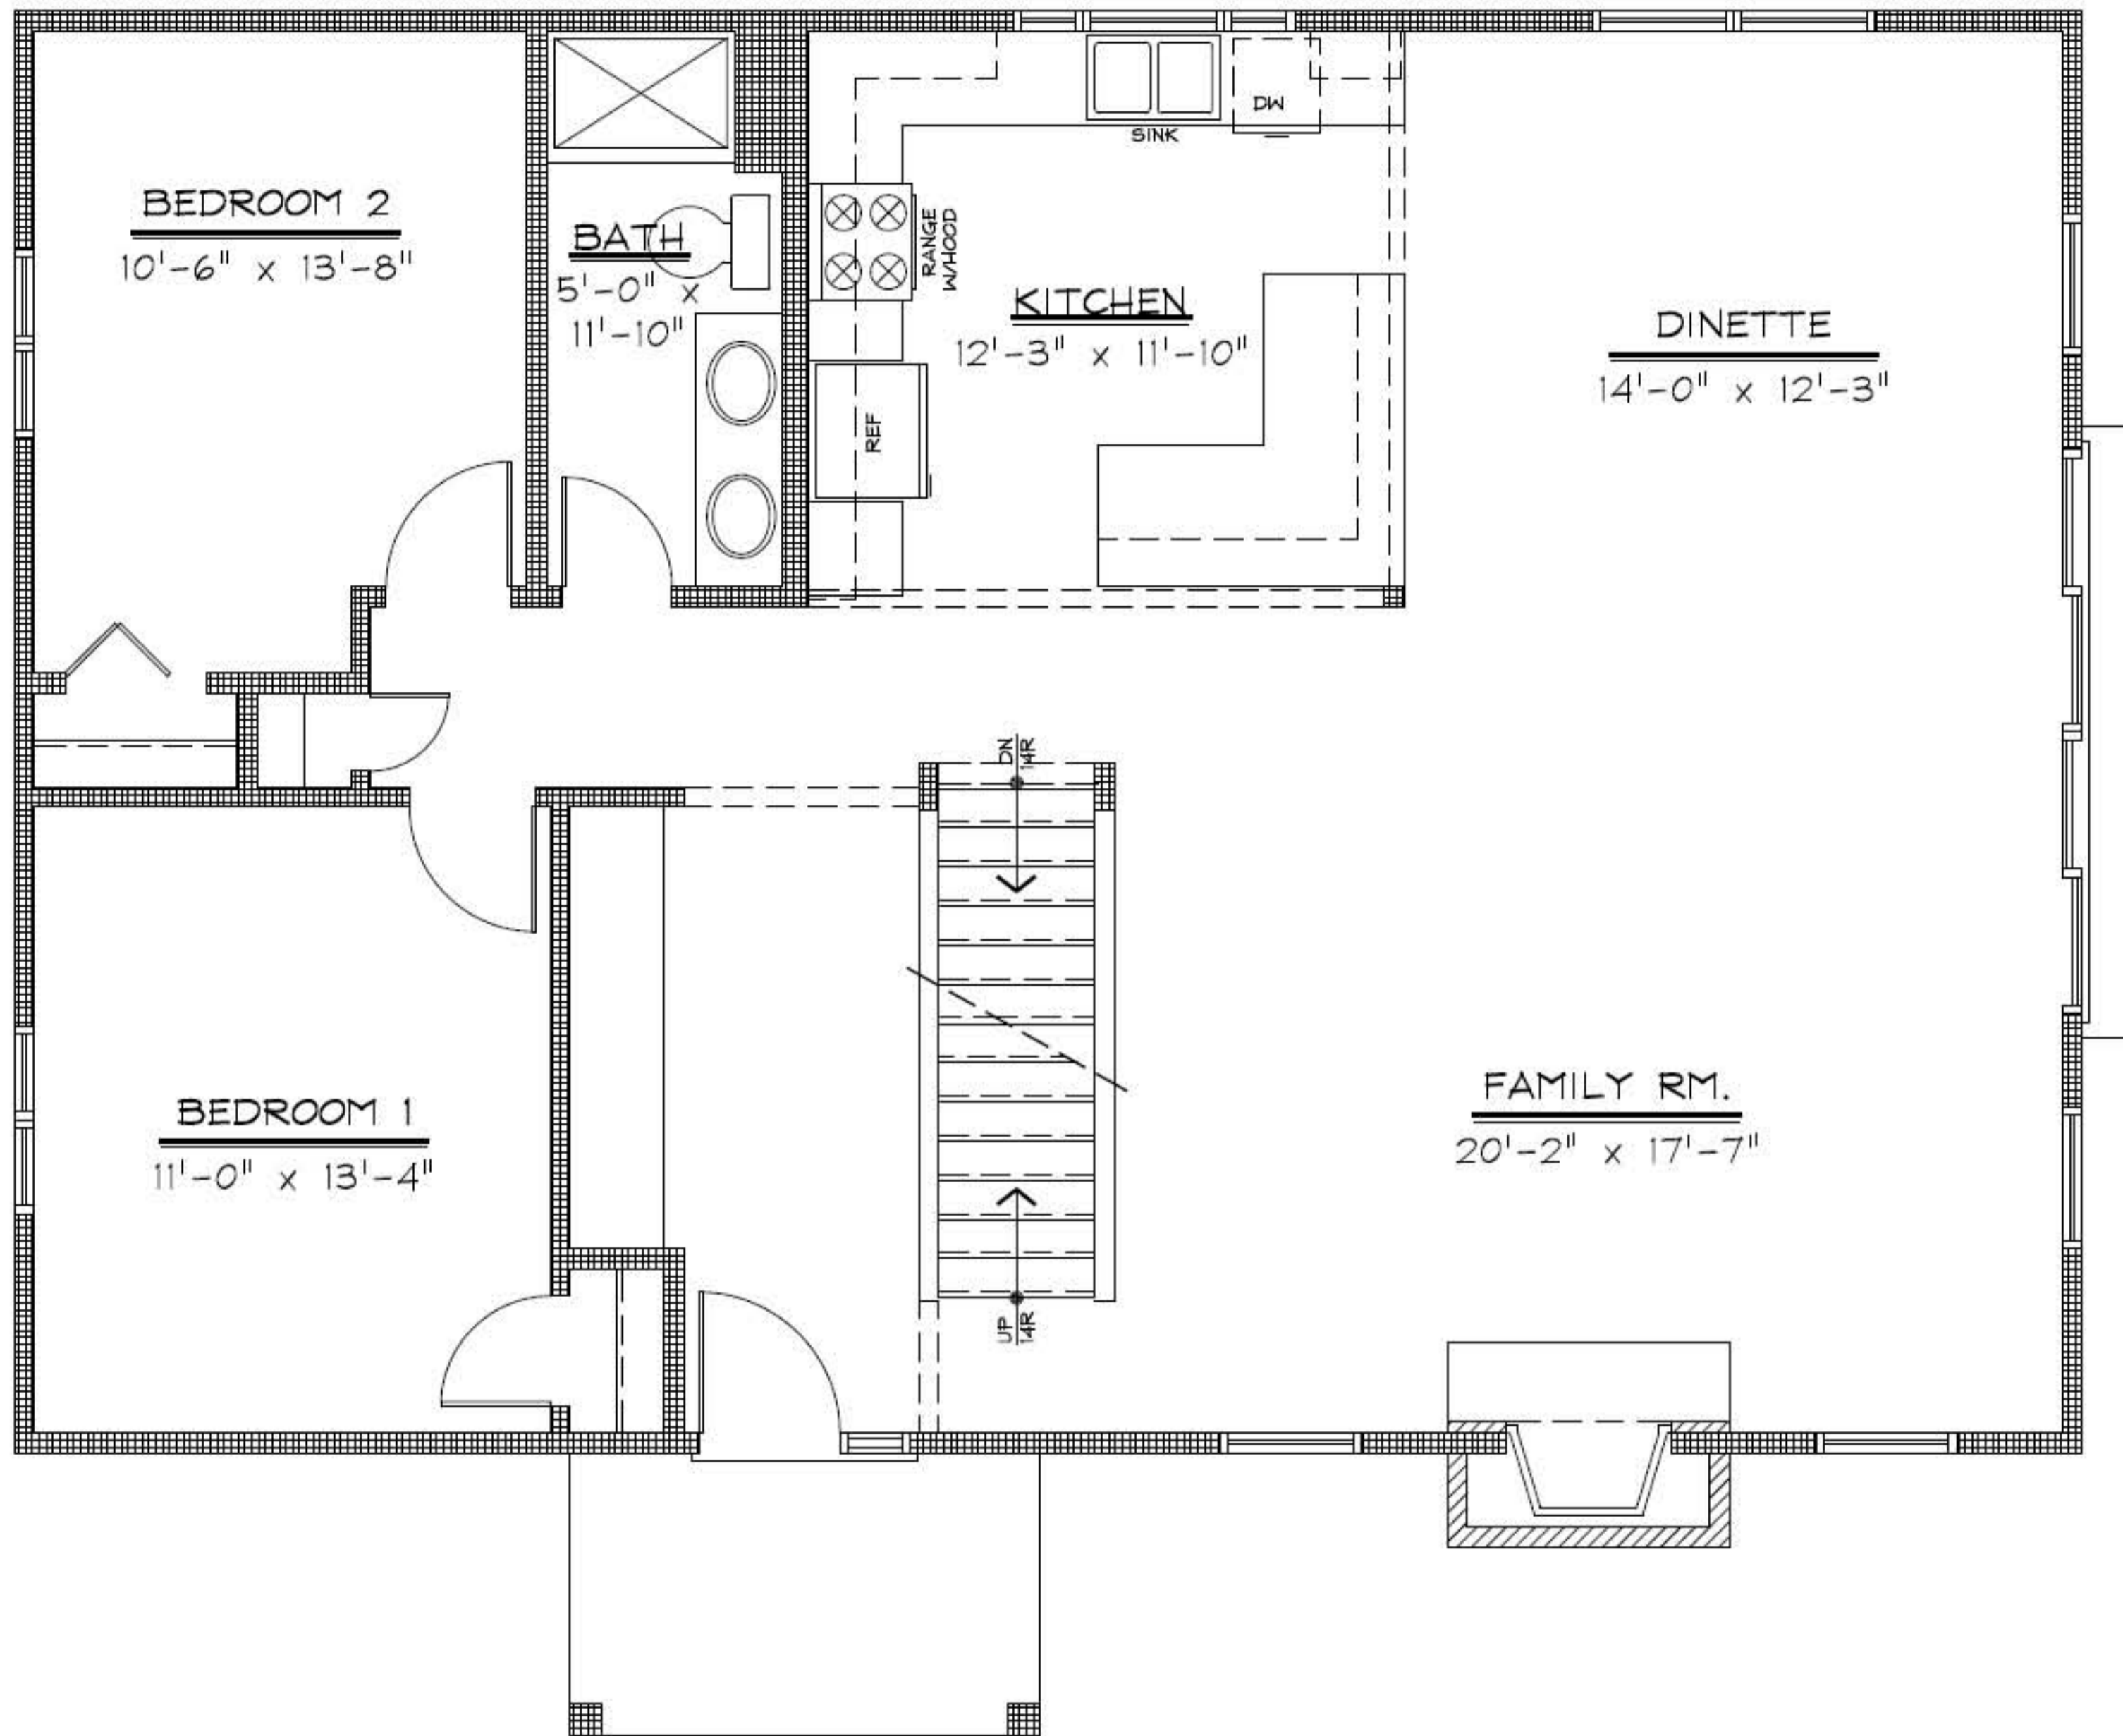

**FIRST FLOOR PLAN** 1287 S.F.

ADAIR ARCHITECTS PLAN #0735

**ADAIR ARCHITECTS, INC**  
 19150 Wolf Rd, Suite A, Mokena, IL 60448-1081  
 (708) 478-7160

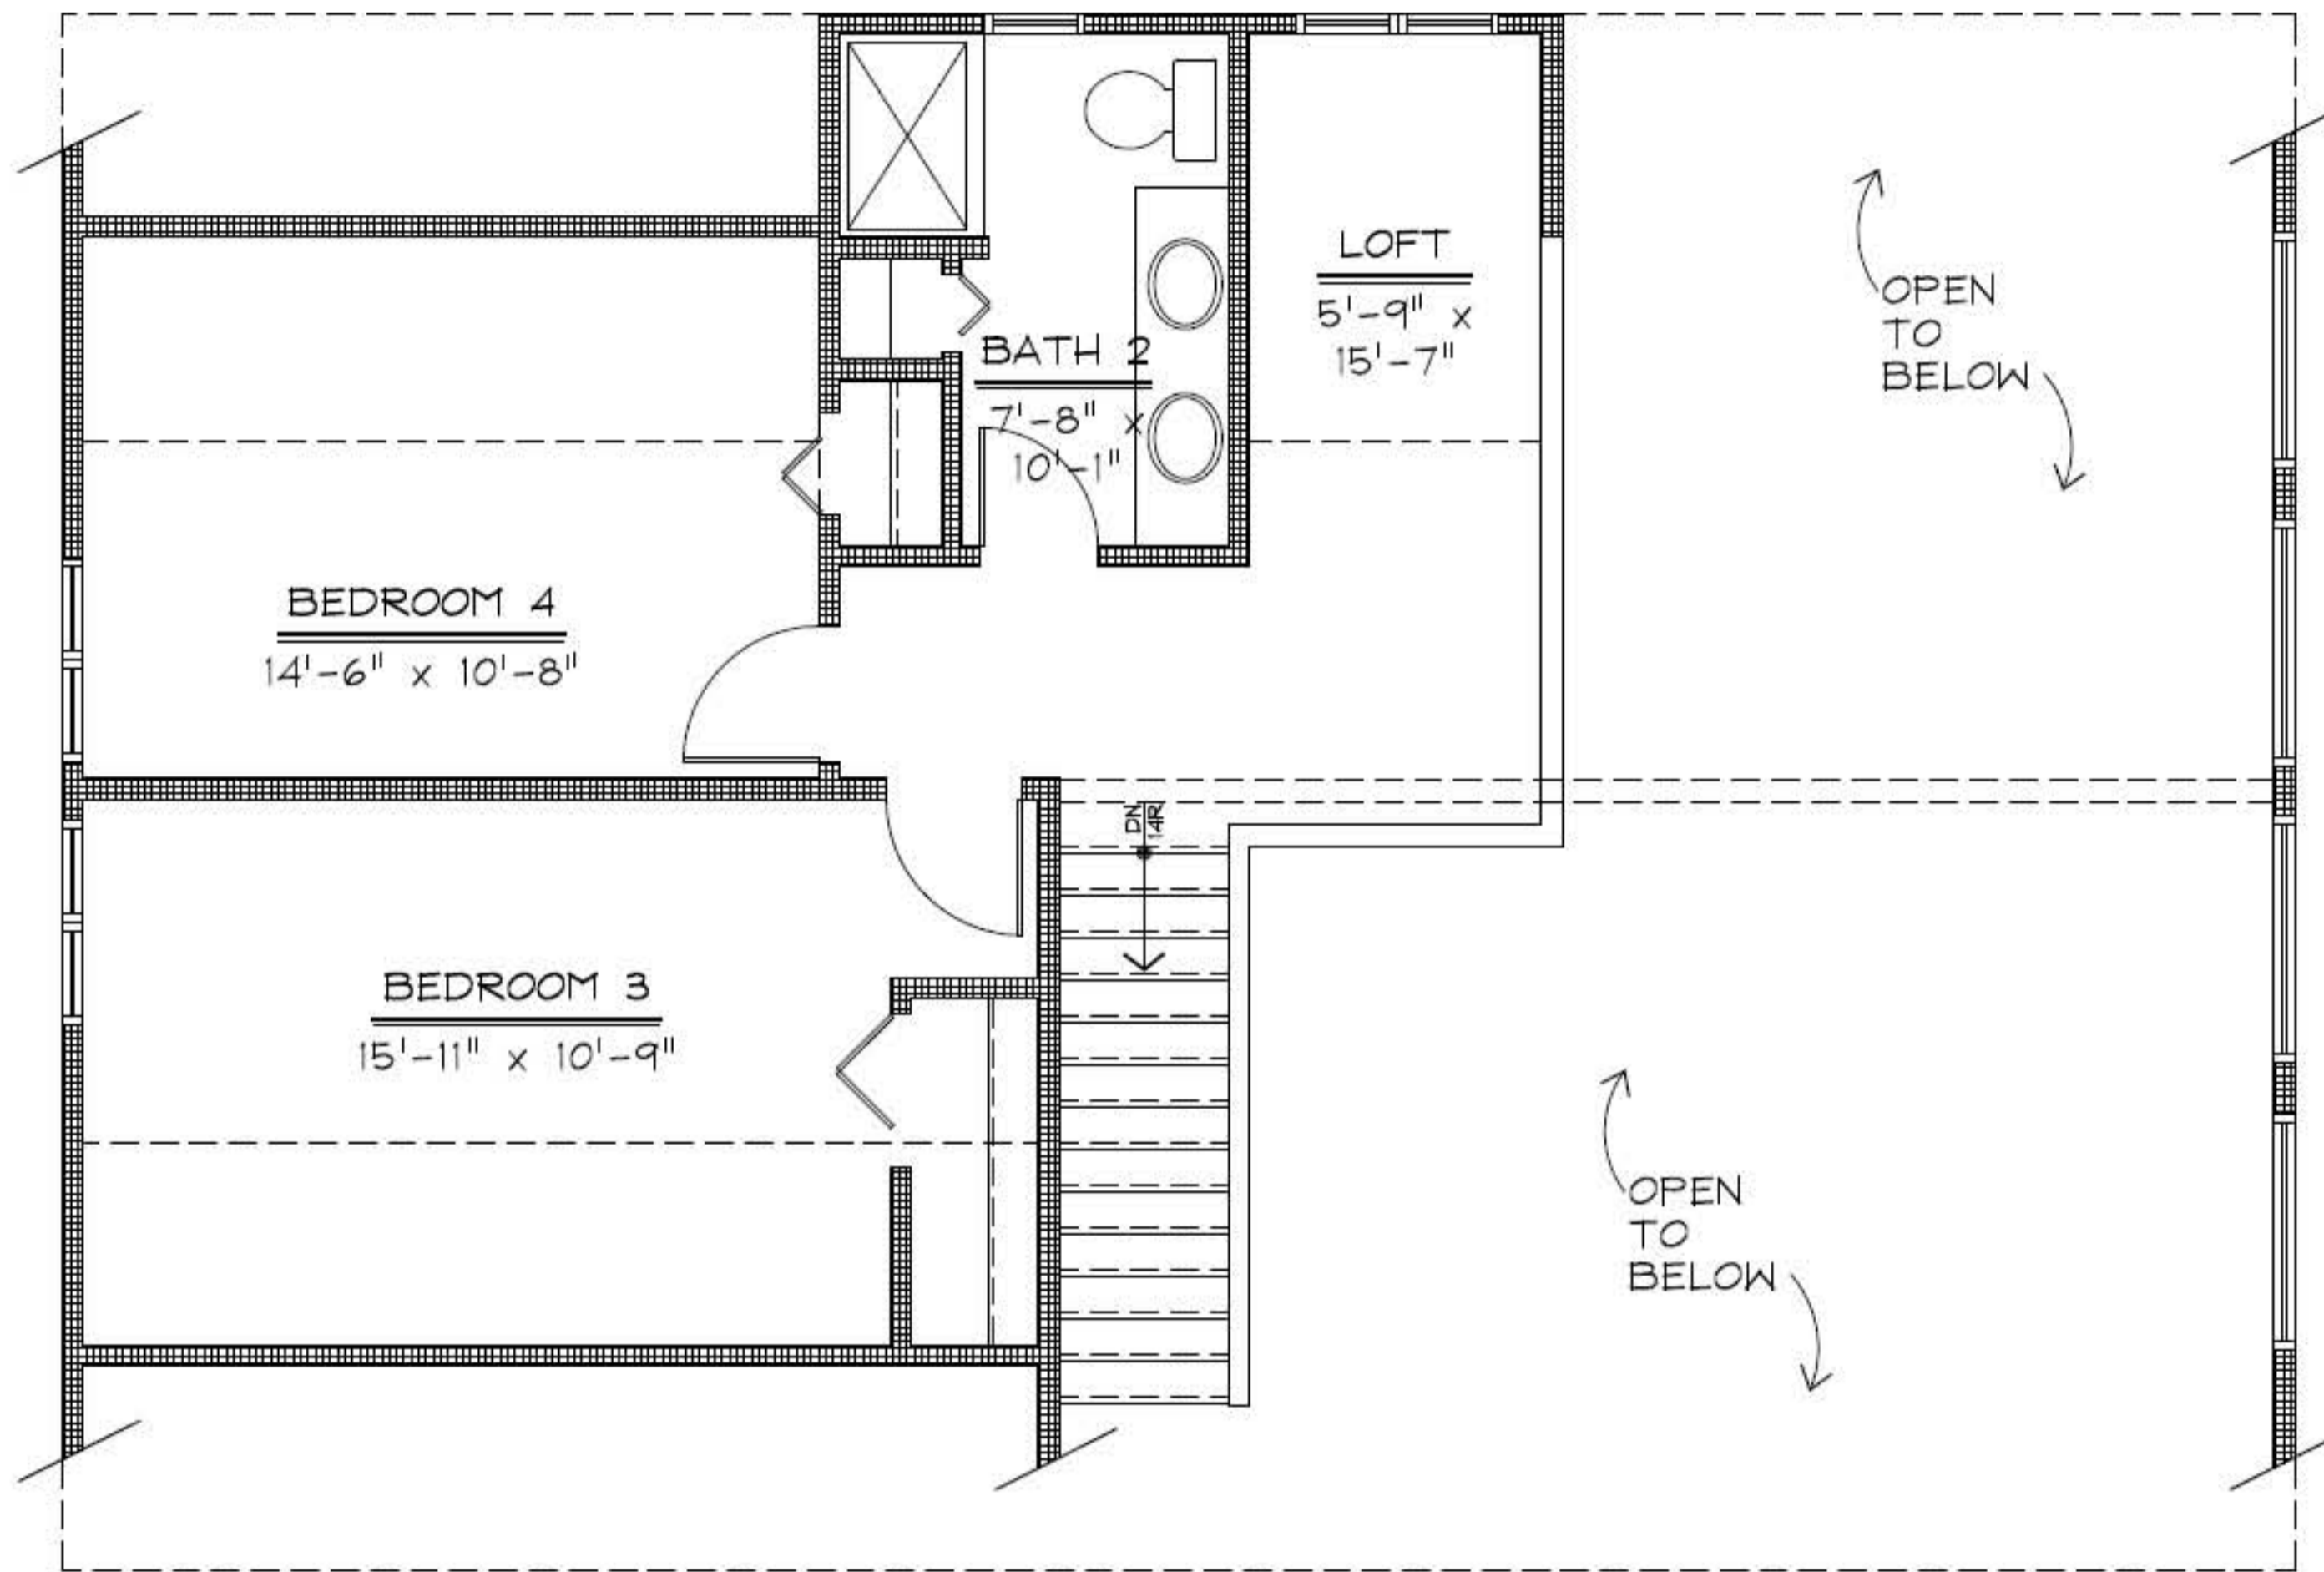

SECOND FLOOR PLAN 734 S.F.

ADAIR ARCHITECTS PLAN #0735