




FRONT ELEVATION


2881 S.F.

ADAIR ARCHITECTS PLAN #0708

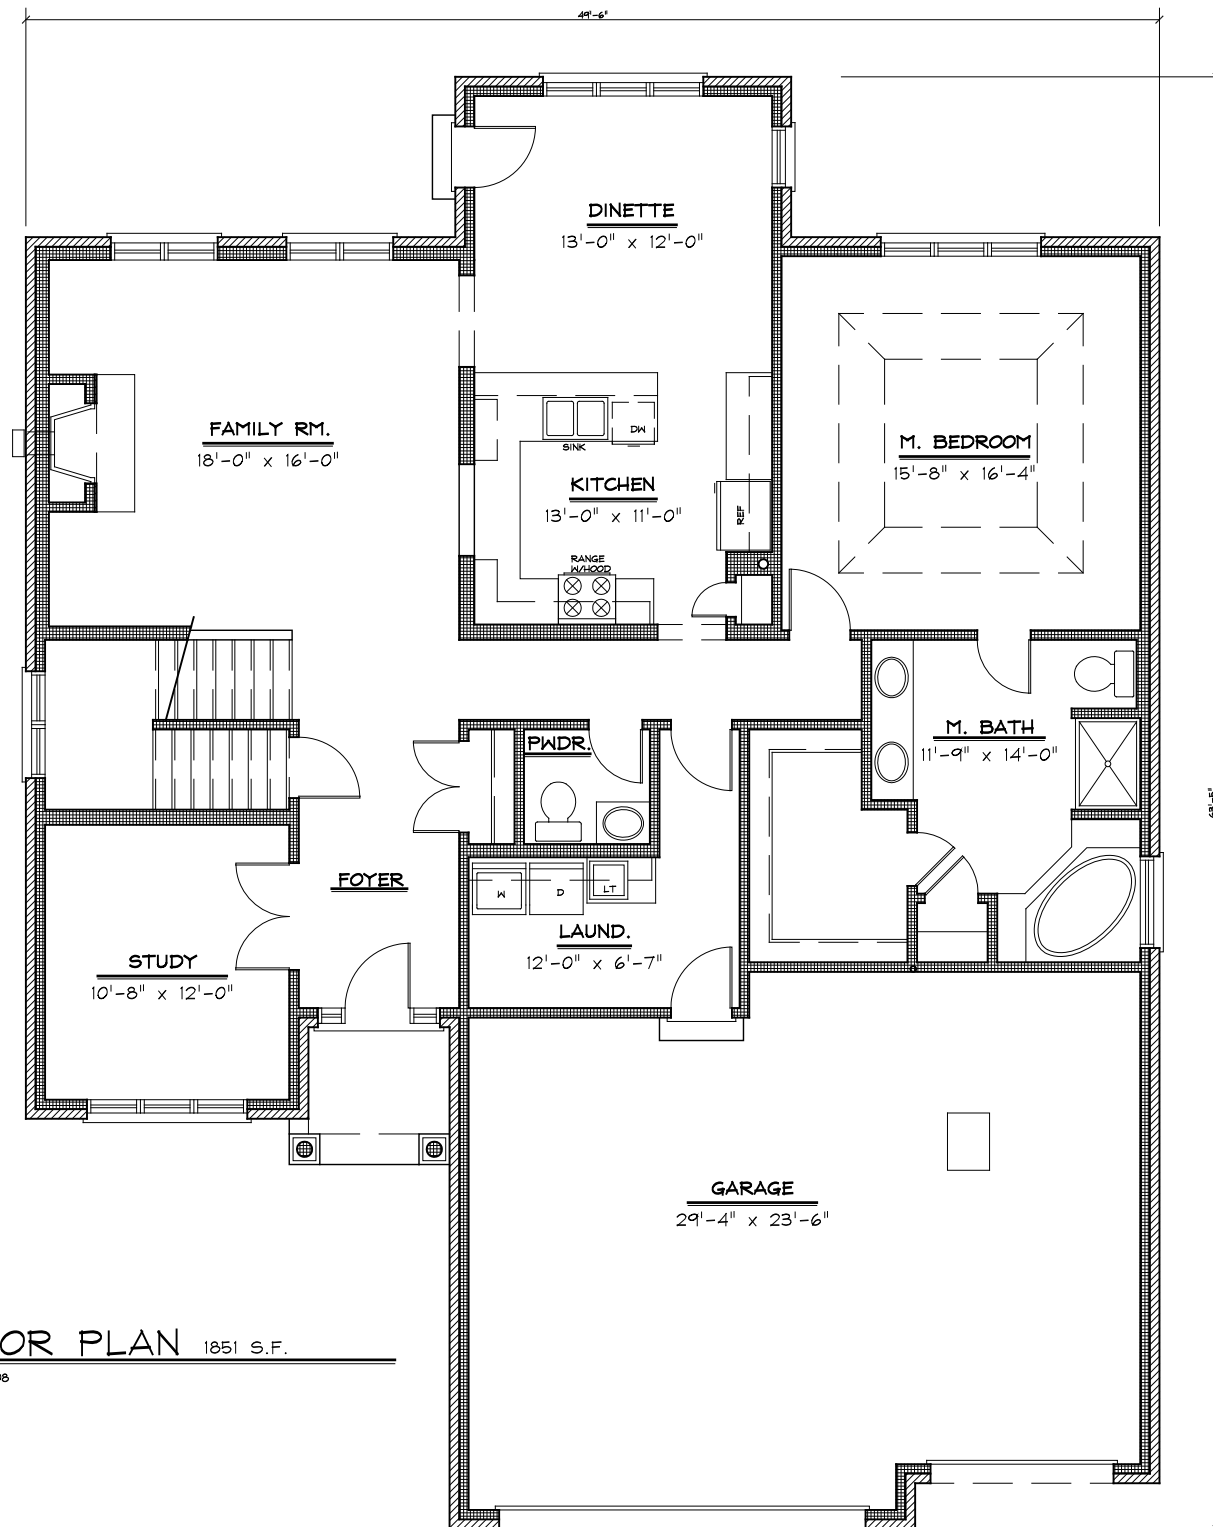

FIRST FLOOR PLAN 1851 S.F.

ADAIR ARCHITECTS PLAN #0708

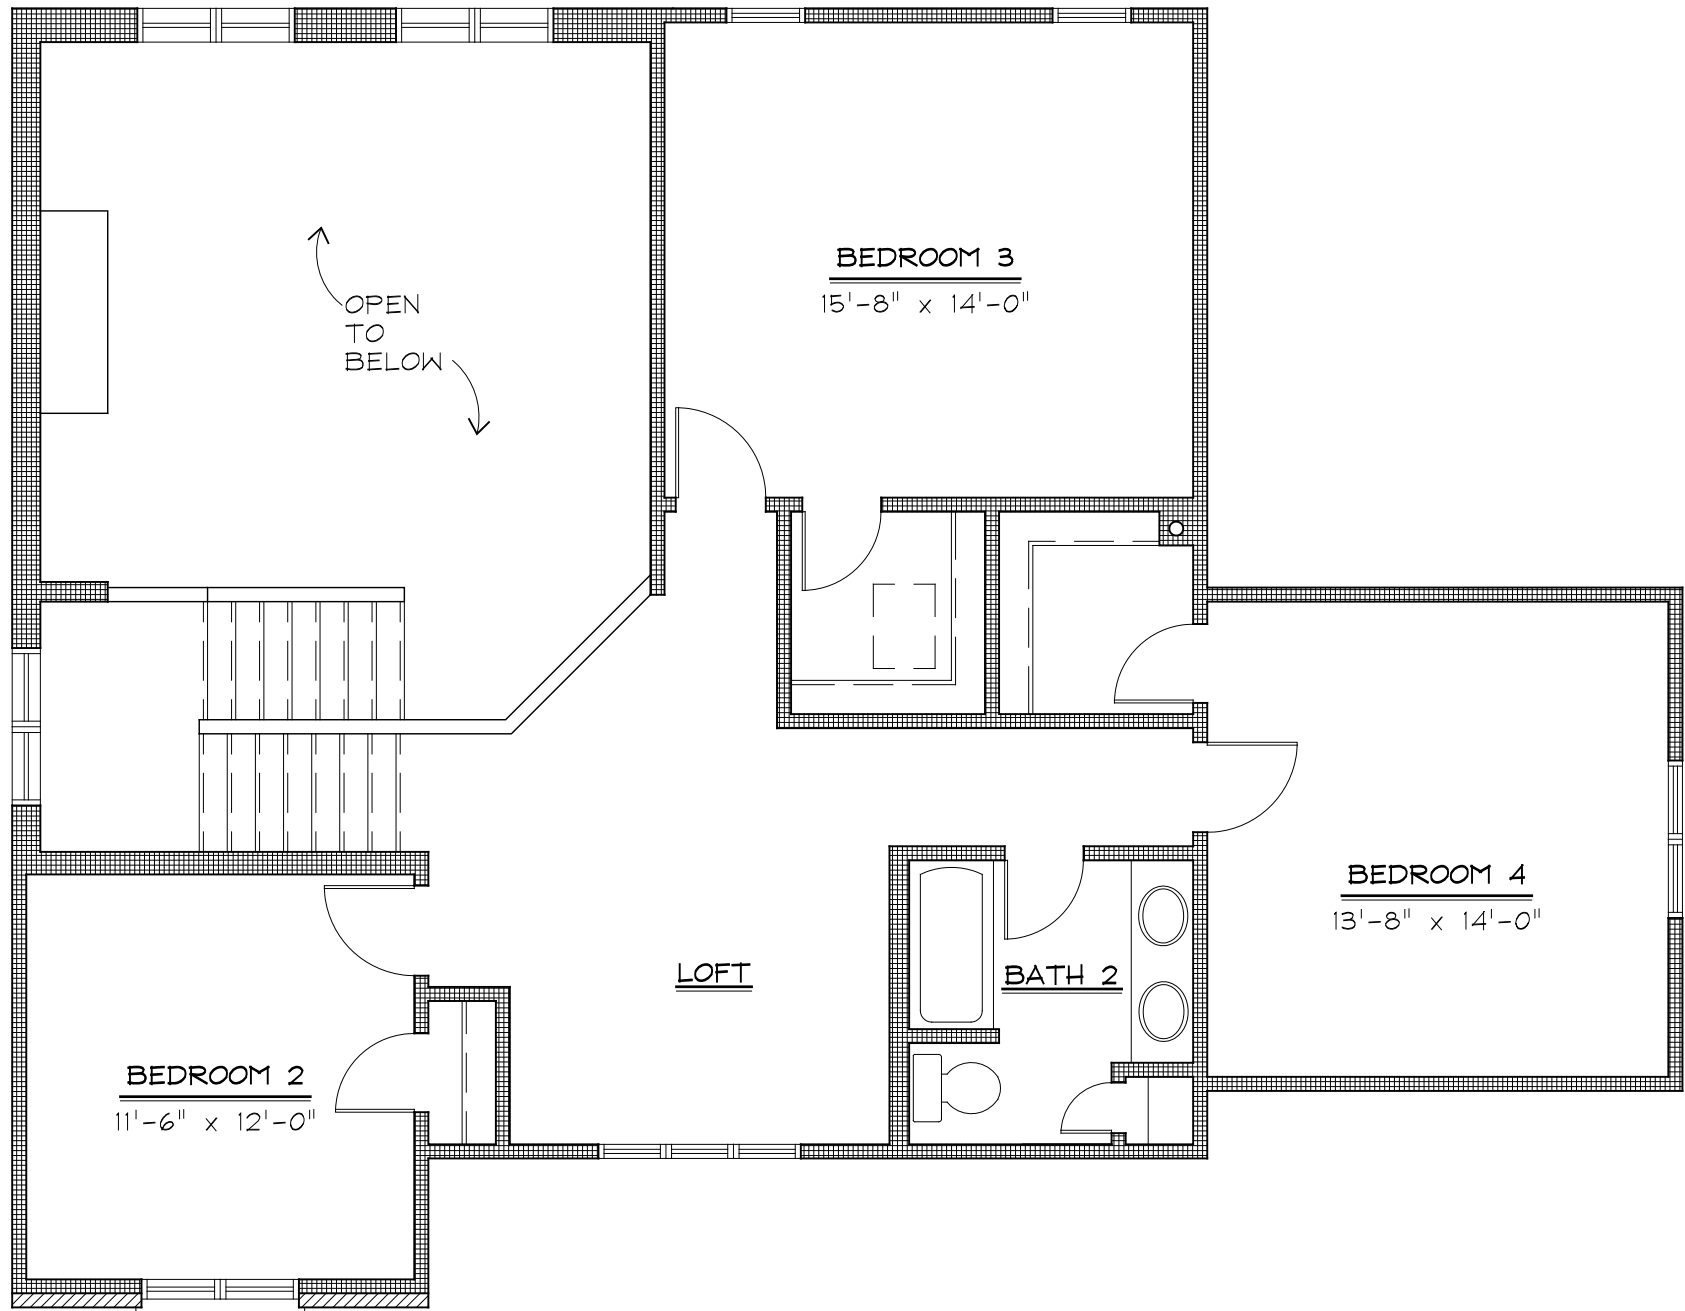

SECOND FLOOR PLAN 1030 S.F.

ADAIR ARCHITECTS PLAN #0708