


# FRONT ELEVATION

ADAIR ARCHITECTS PLAN #0817

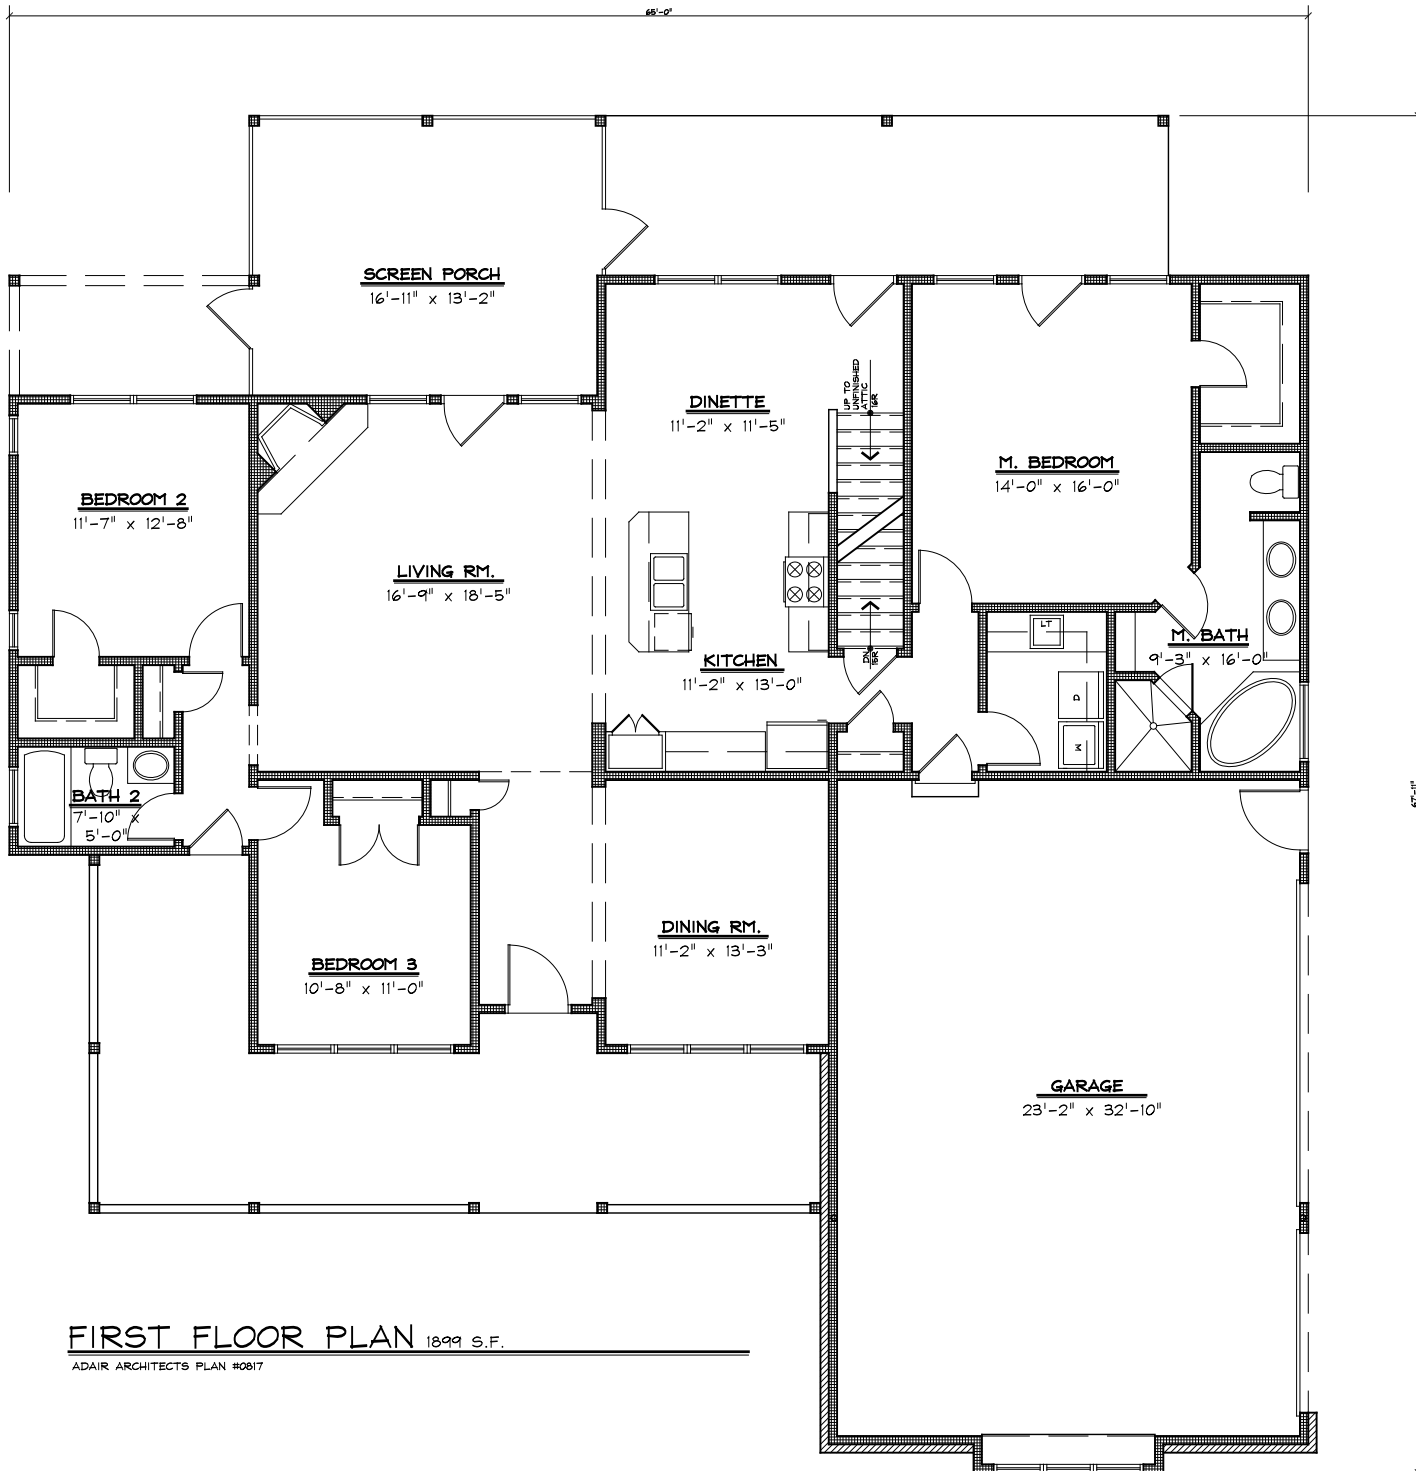

**FIRST FLOOR PLAN** 1899 S.F.

ADAIR ARCHITECTS PLAN #0817