





FRONT ELEVATION 4206 S.F.

ADAIR ARCHITECTS PLAN #9500-2

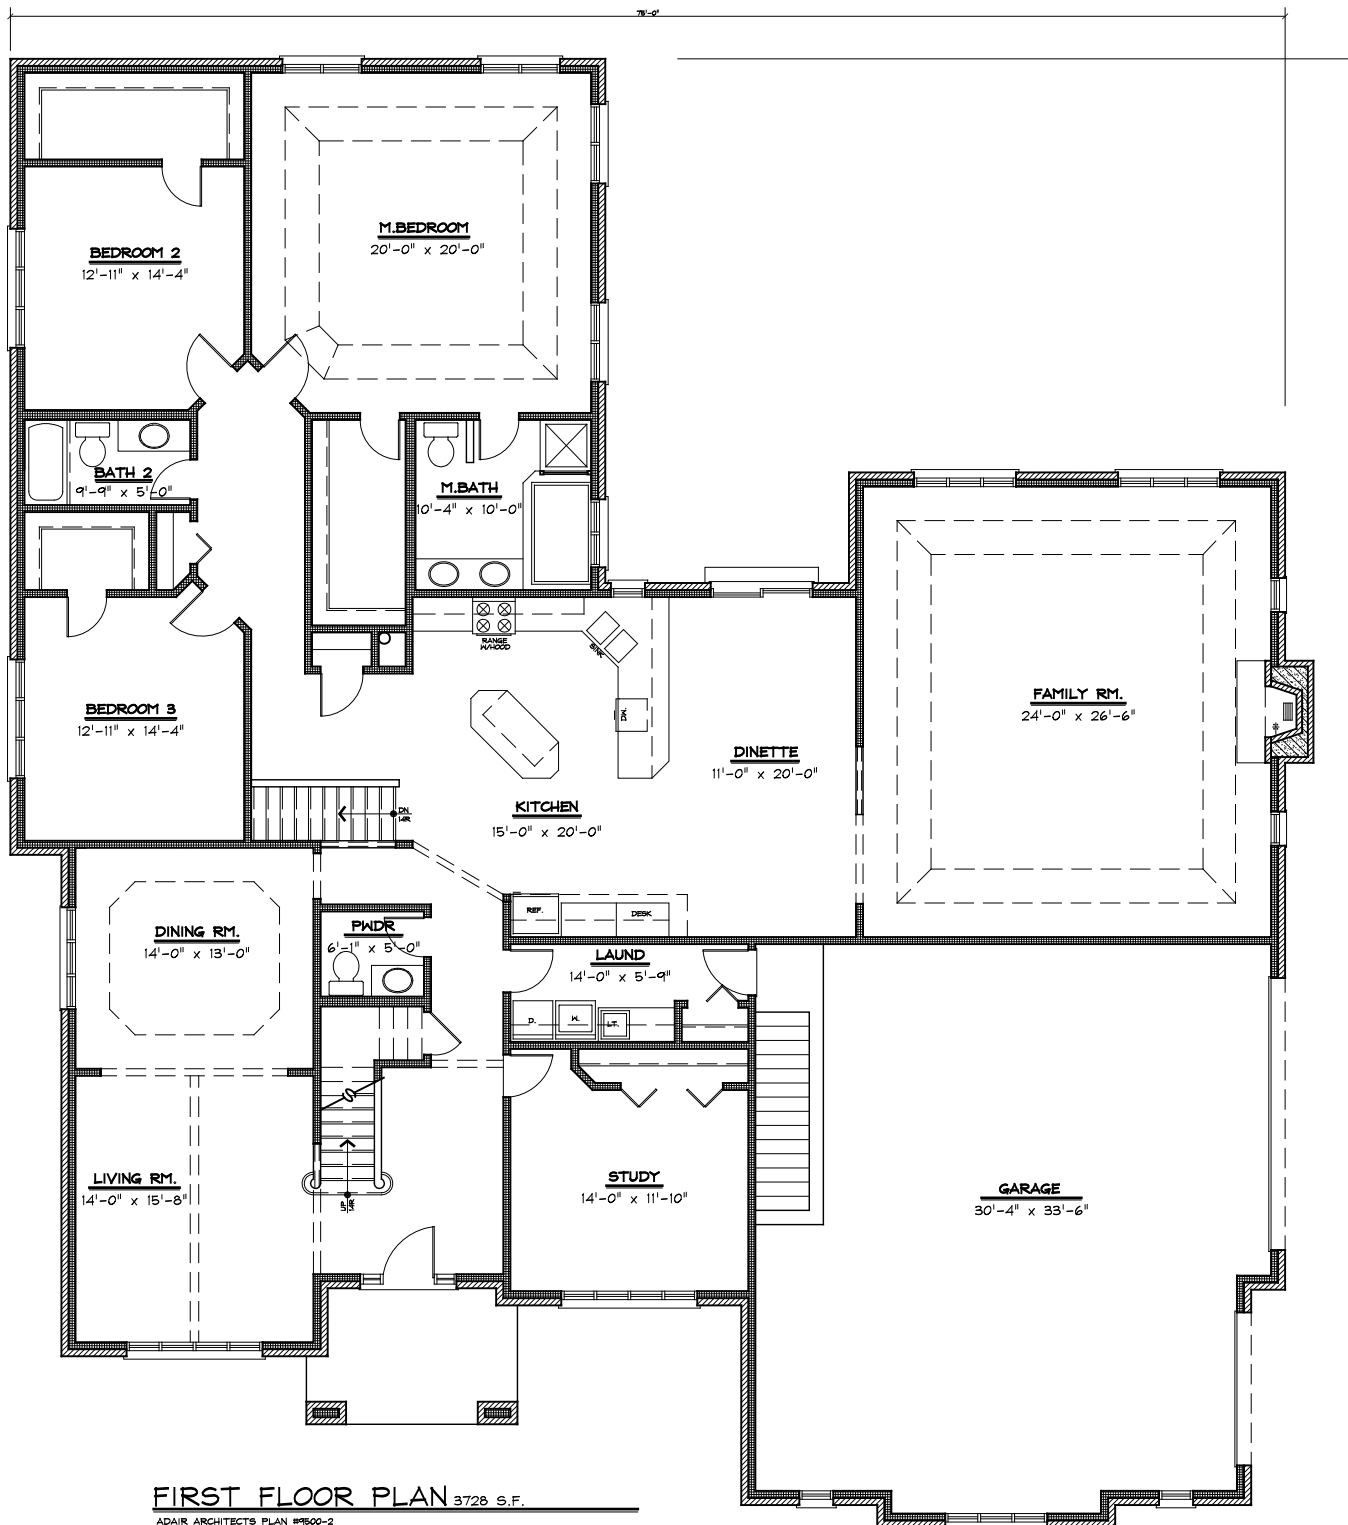

FIRST FLOOR PLAN 3728 S.F.

ADAIR ARCHITECTS PLAN #9500-2

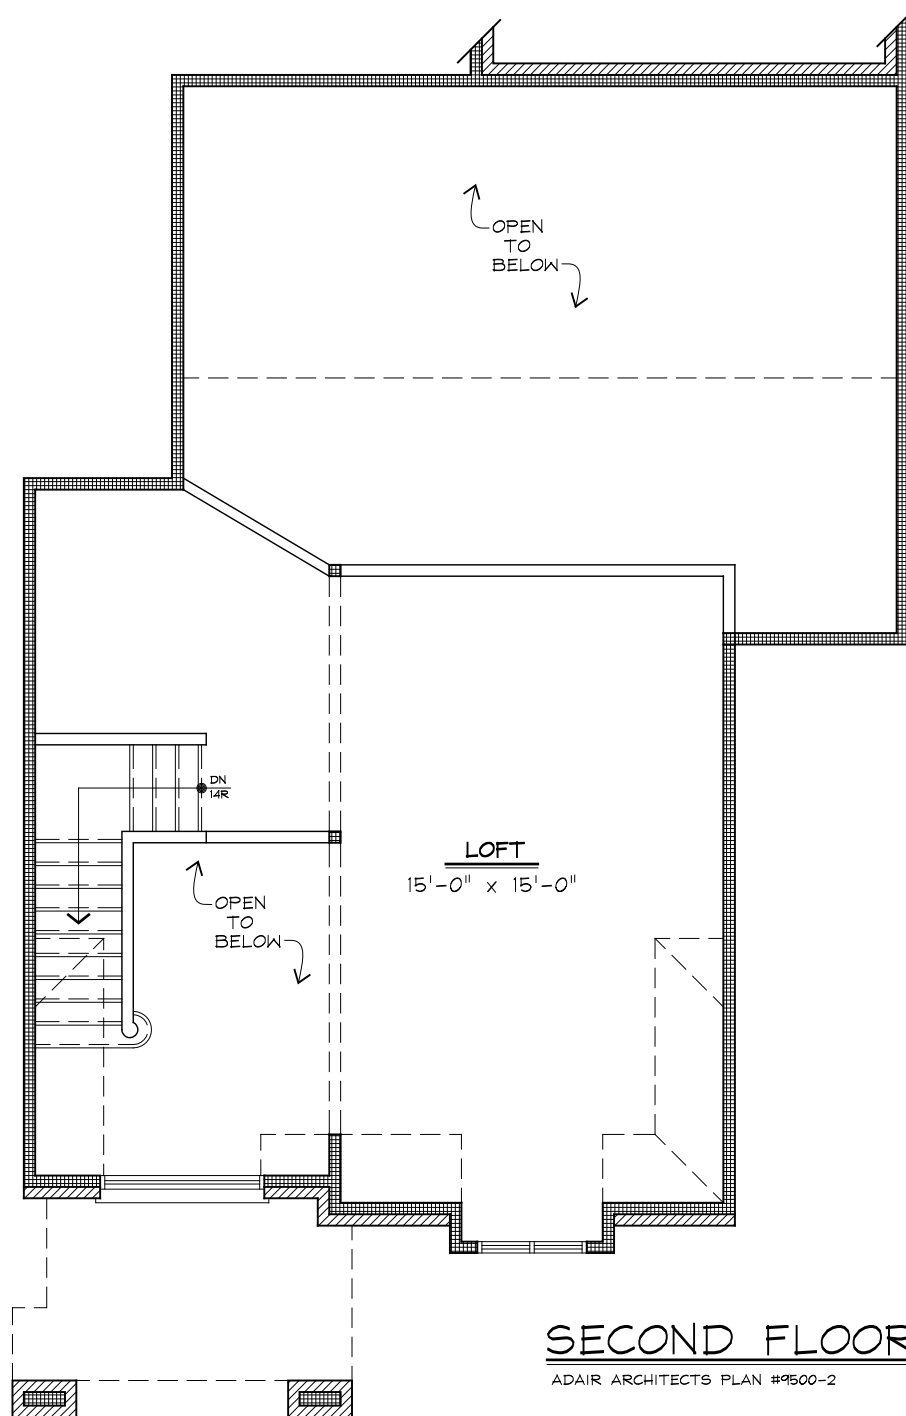

## SECOND FLOOR PLAN 478 S.F.

ADAIR ARCHITECTS PLAN #9500-2