


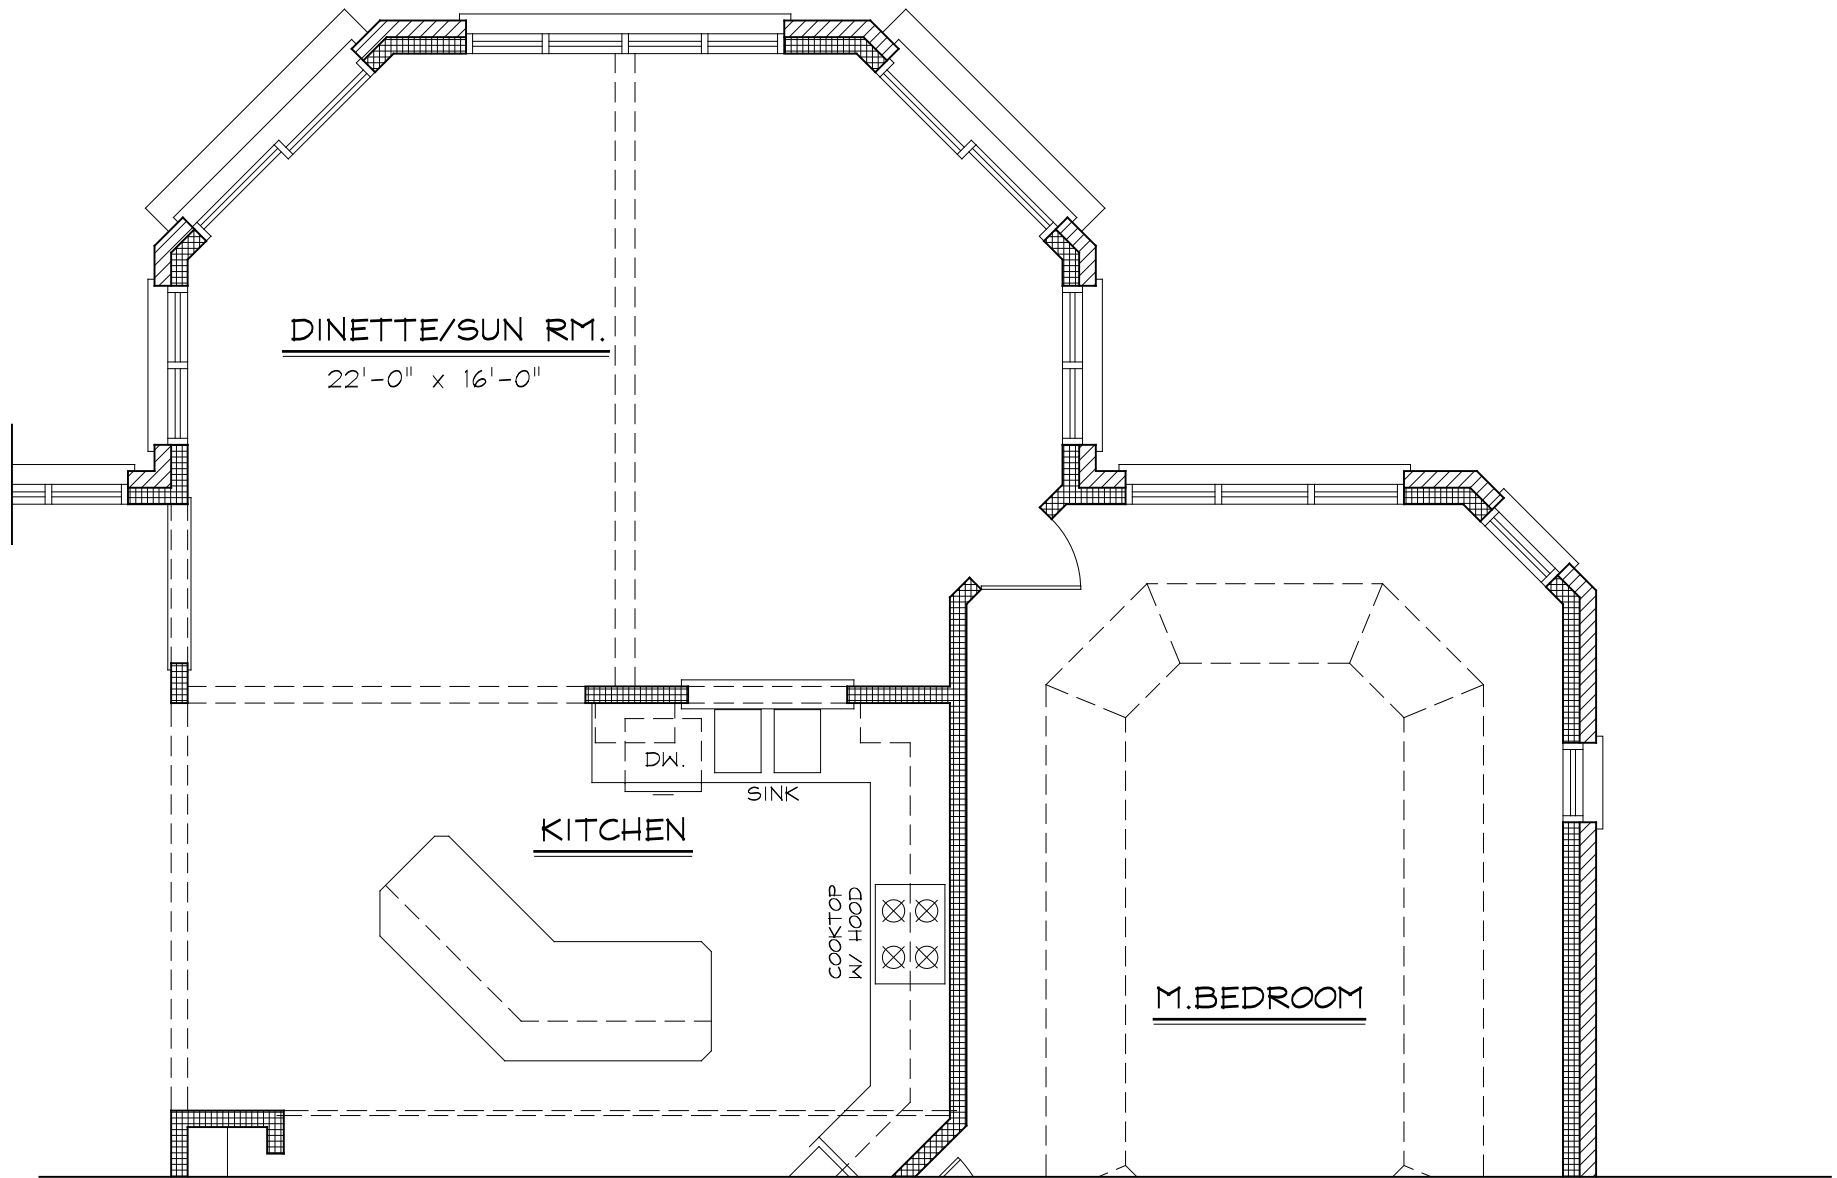

ALTERNATE SUNROOM FLOOR PLAN

ADAIR ARCHITECTS PLAN # 9907-C