





FRONT ELEVATION 5417 S.F.

ADAIR ARCHITECTS PLAN #9916-2

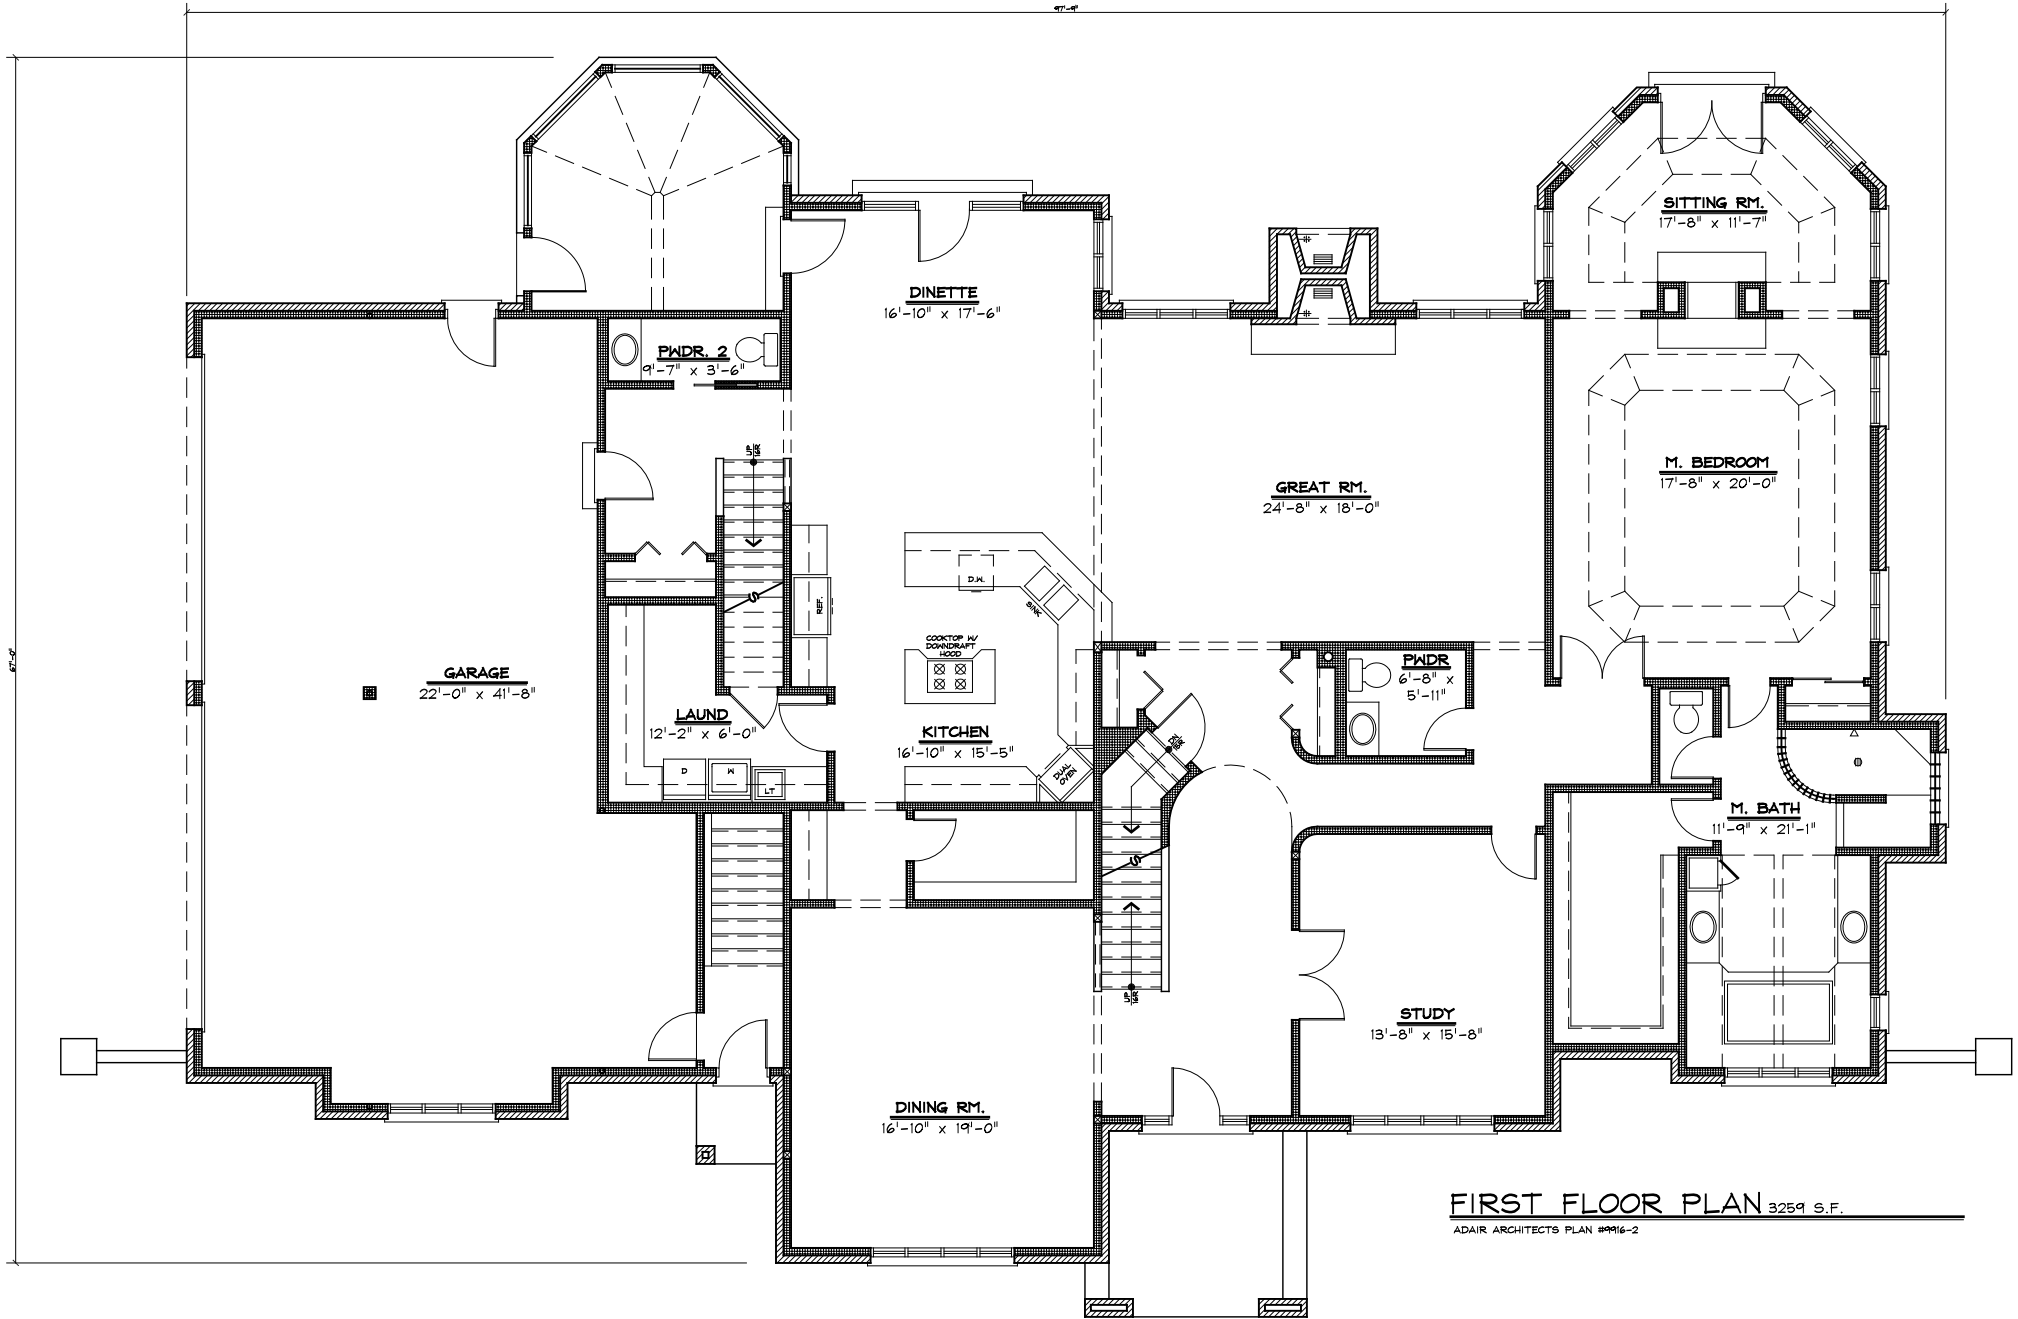

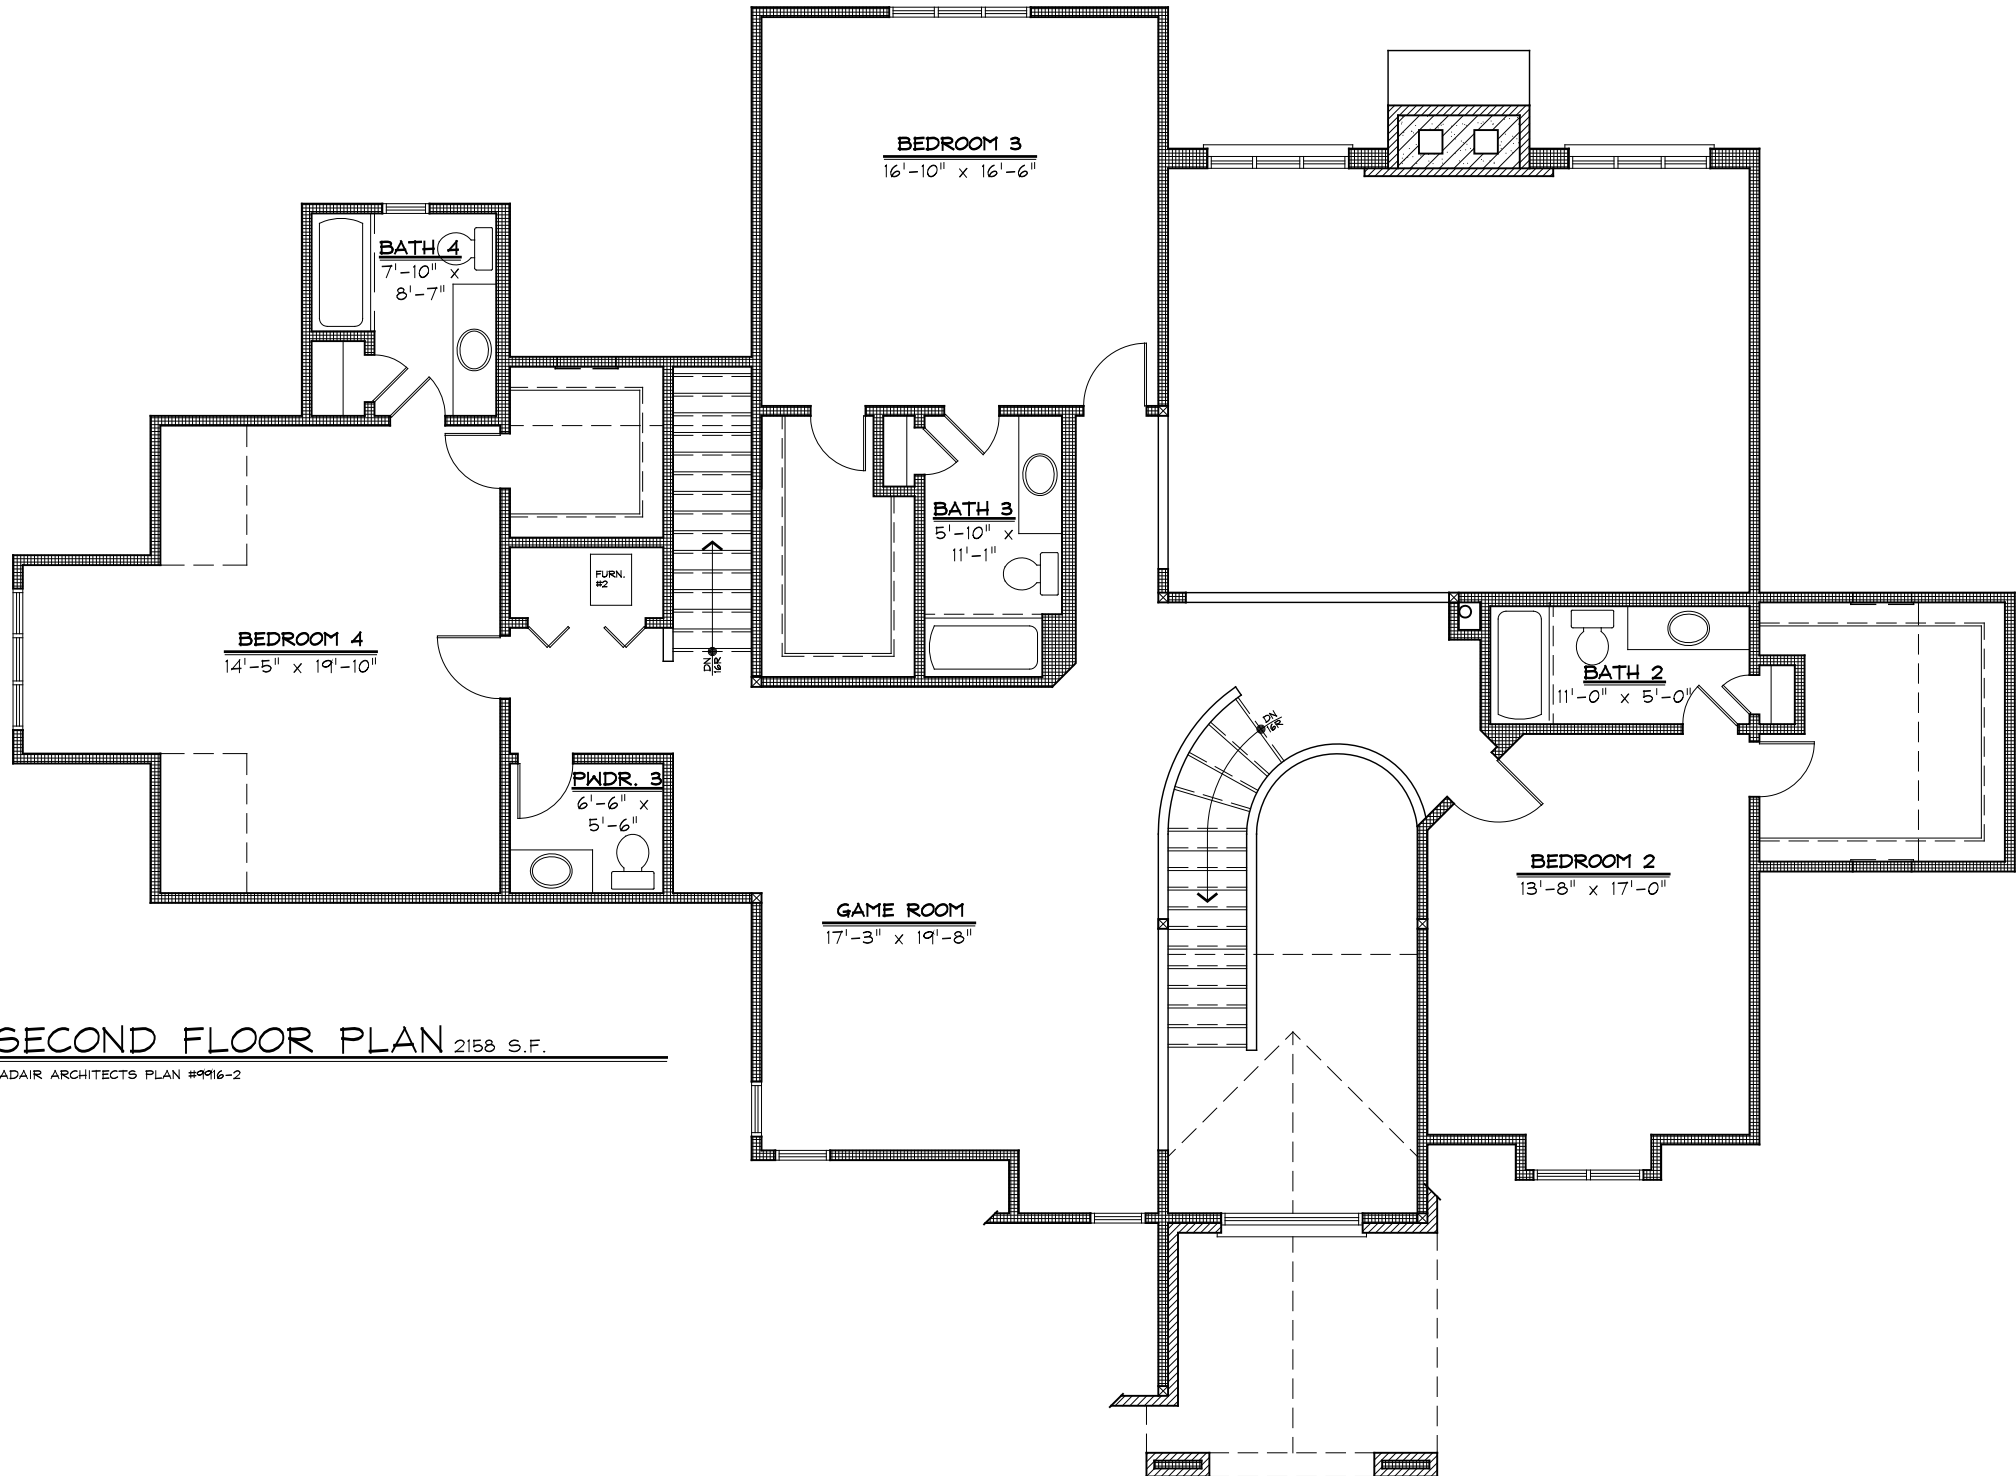

SECOND FLOOR PLAN 2158 S.F.

ADAIR ARCHITECTS PLAN #9916-2